



CORTE A

ELEVACÃO 01


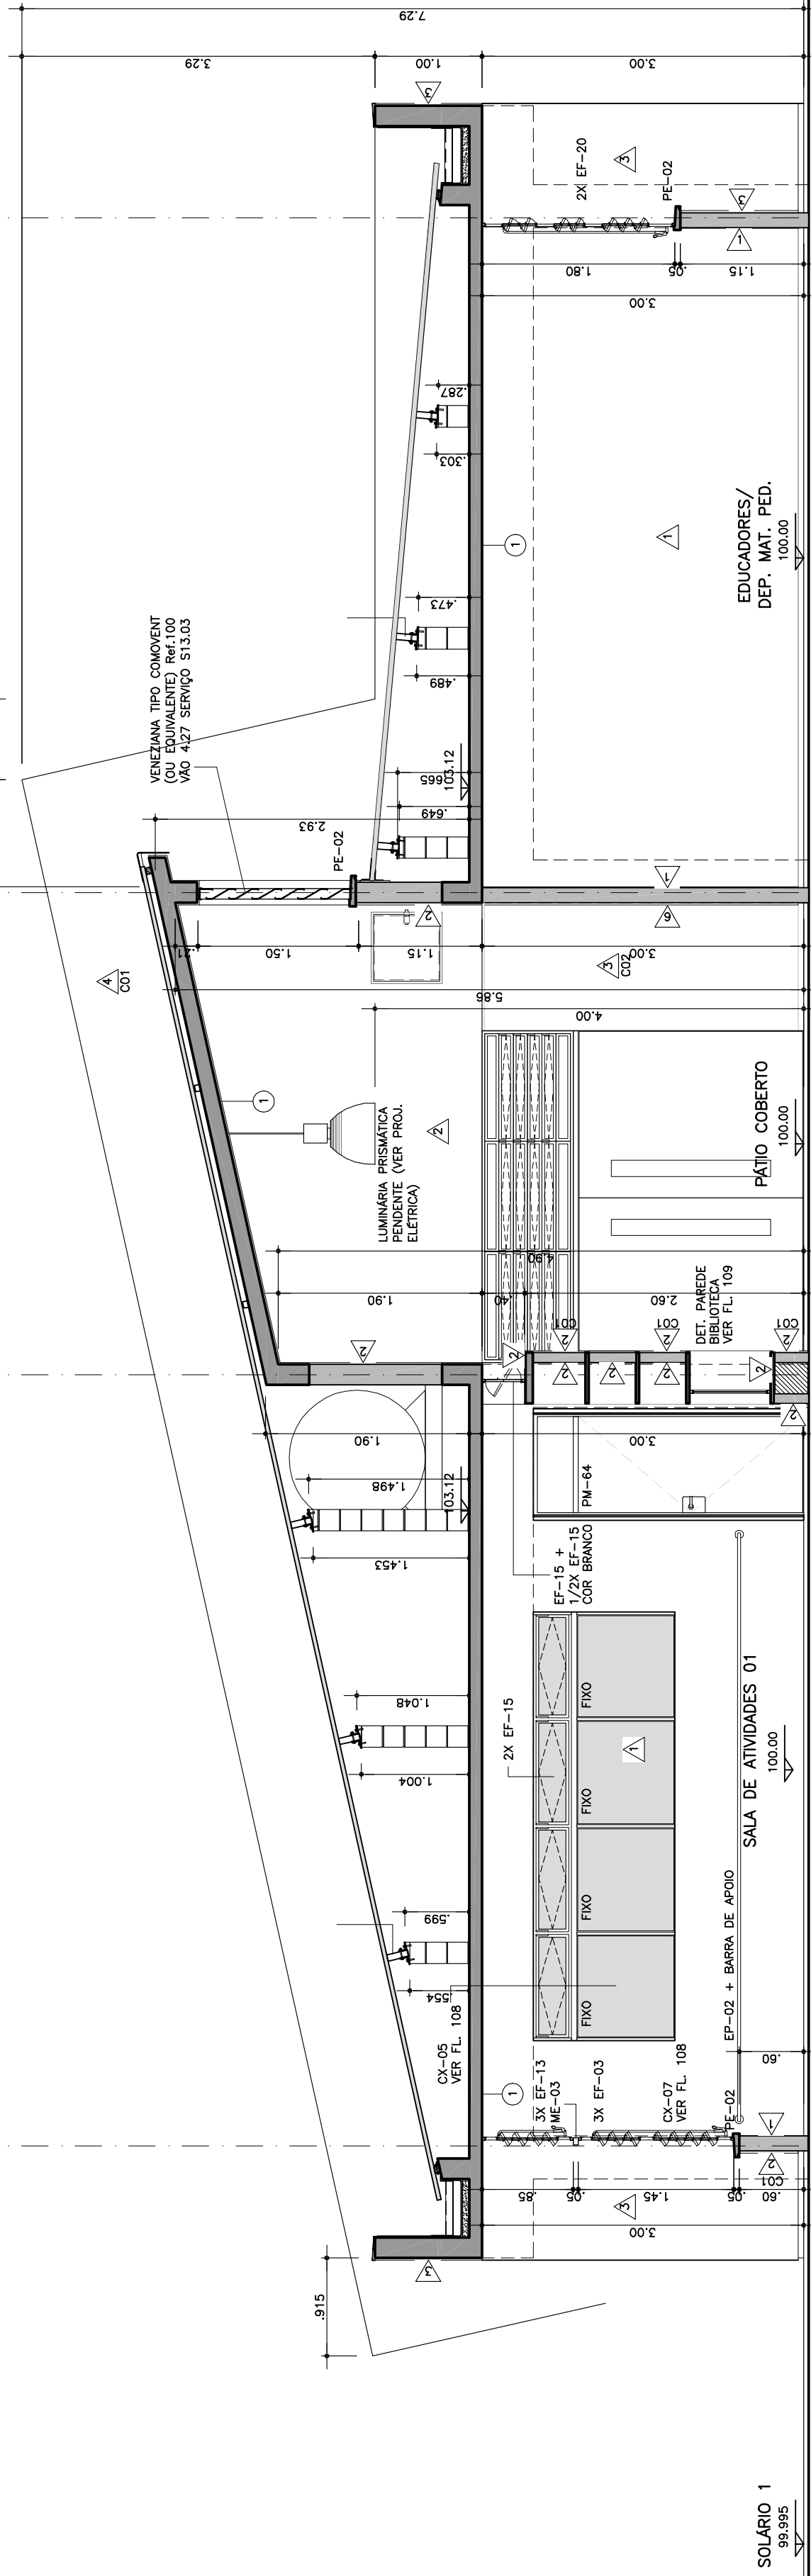


CORTE B

ELEVACÃO 02

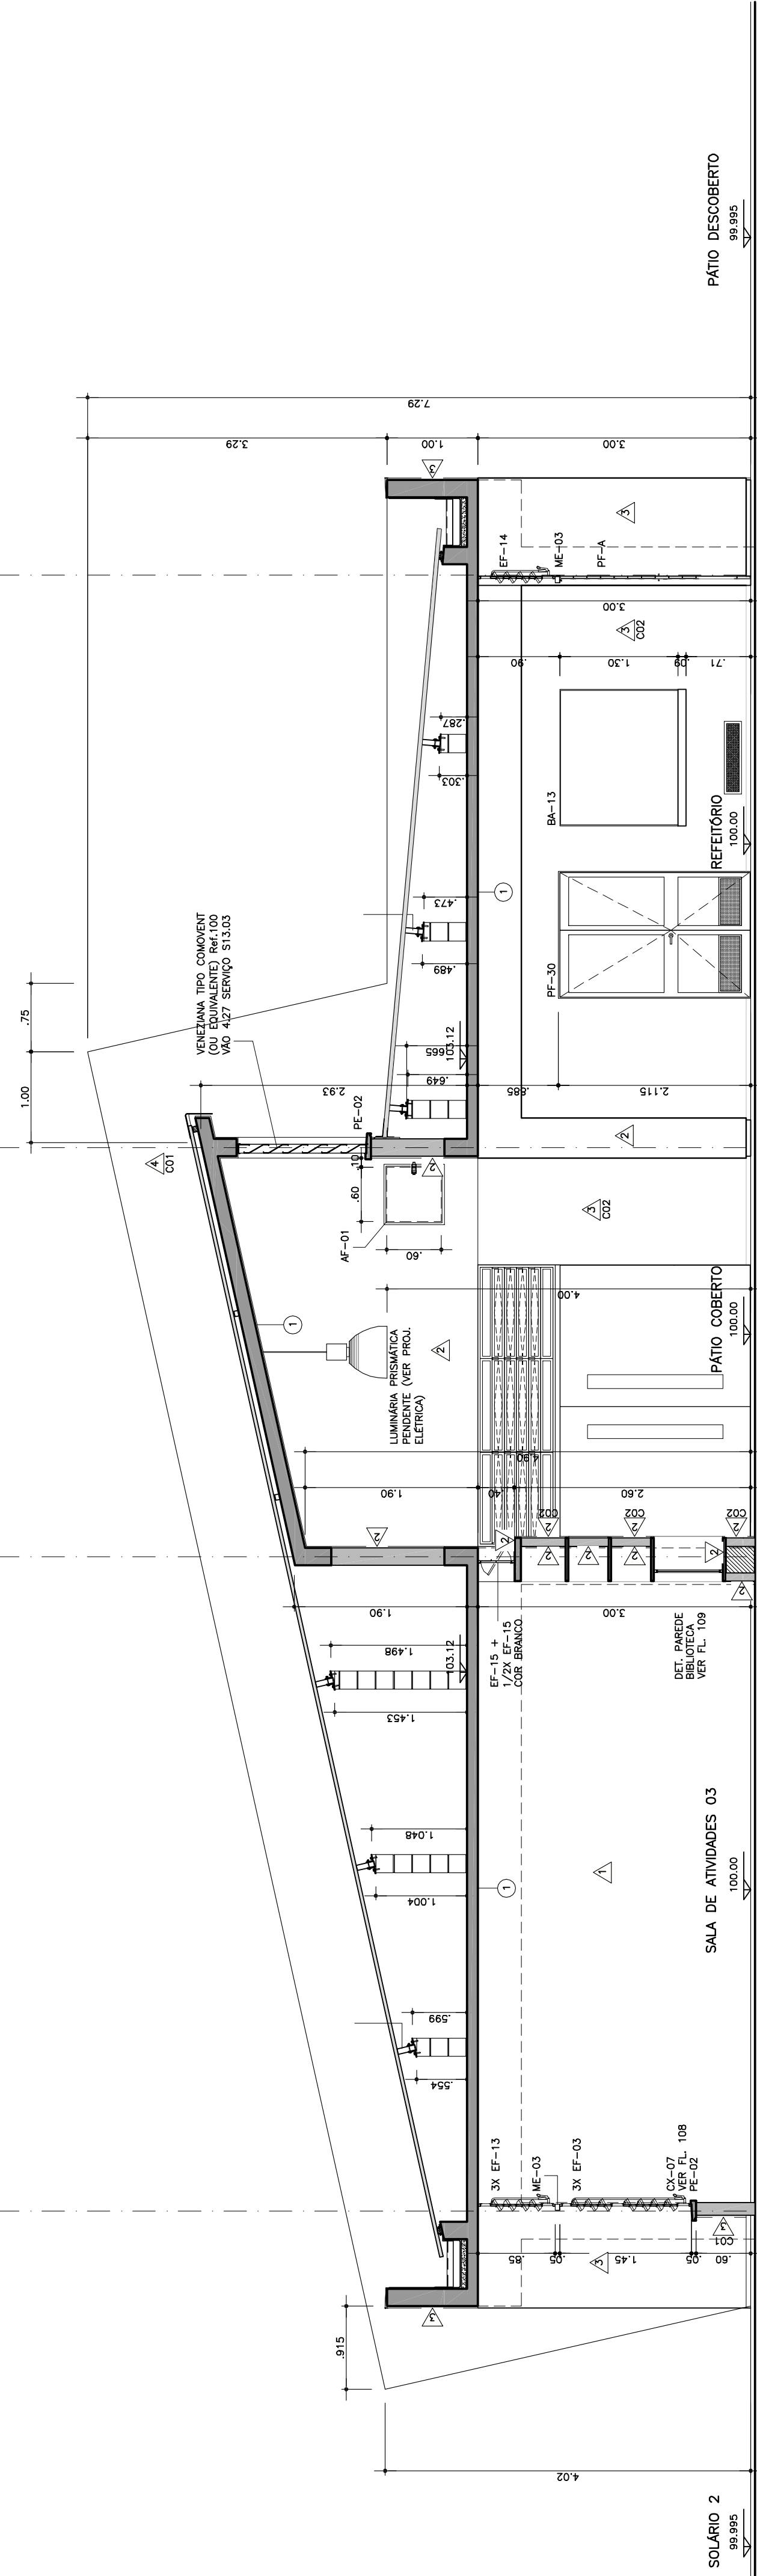

CORTE C

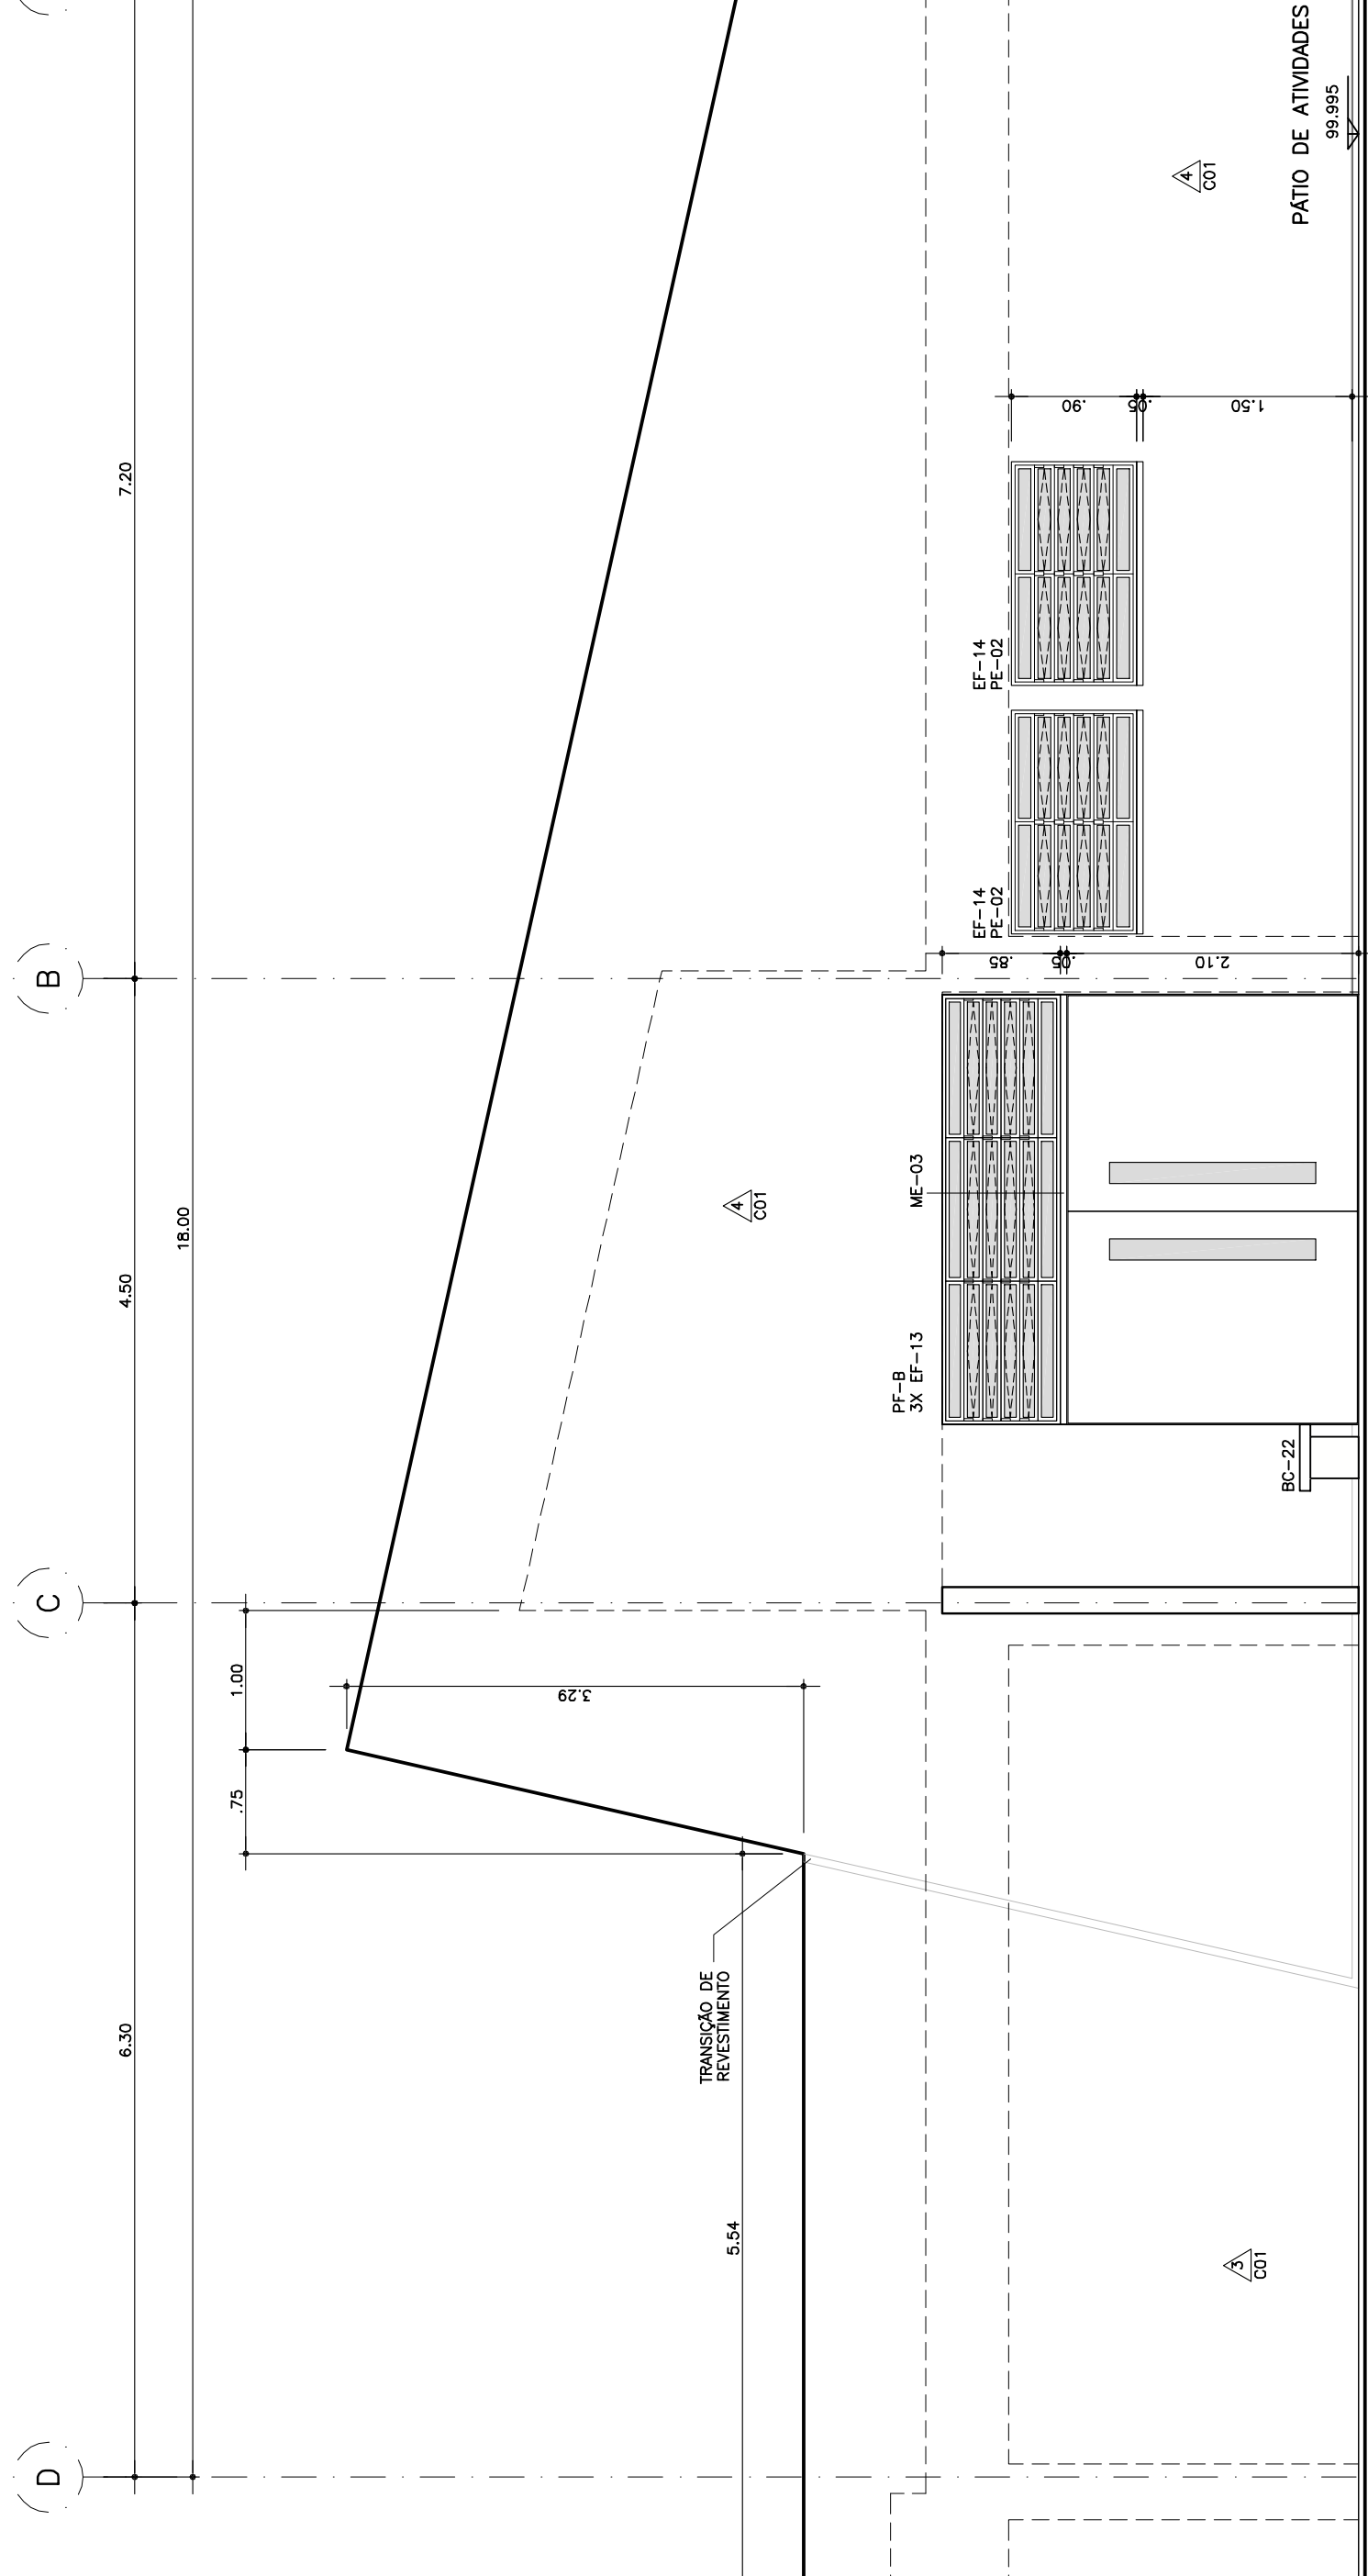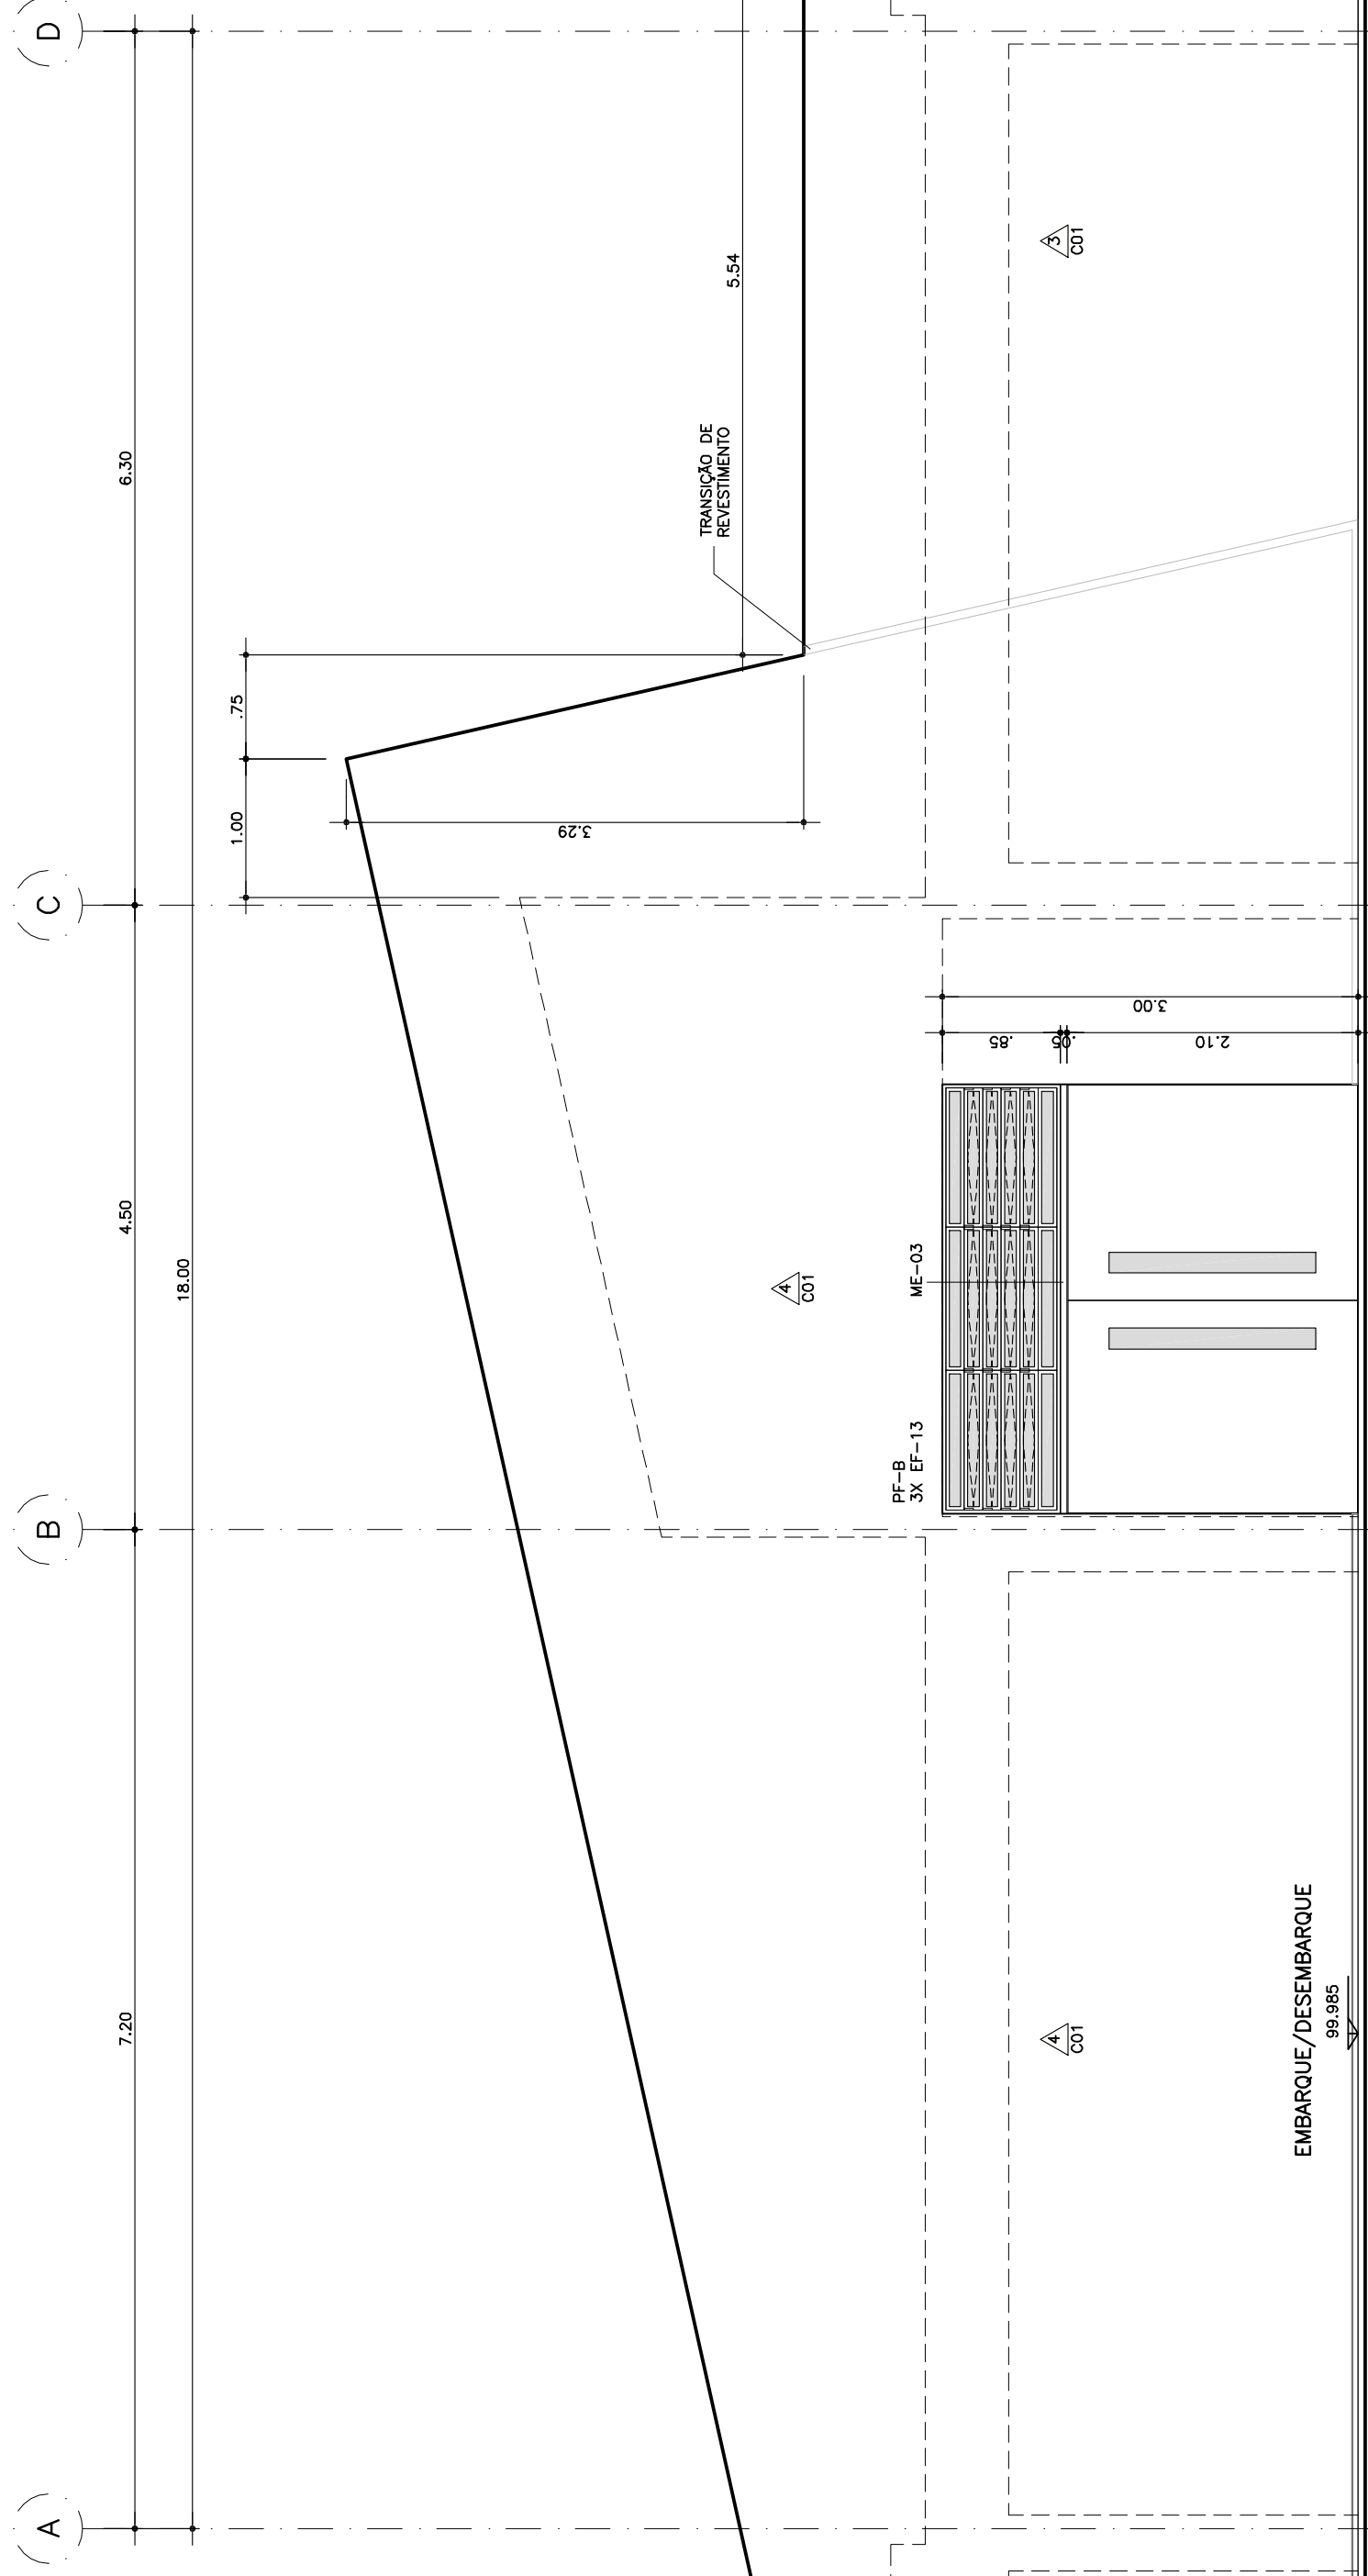

01	02	
----	----	-----

TABELA DE ACABAMENTOS											
ITEM	MODIFICAÇÕES	APPROVADO	DATA	OBSERVAÇÕES	APPROVADO	DATA	DESENHOS DE REFERENCIA	N.	PISO	PAREDE	
1										1	1
2										2	2
3										3	3
100										100	100