



ESQ. PLOT.	
AD	
8x1118B	
CONCRETO	
BET. 0,20	
YELLOW	0,50
GREEN	0,50
CYAN	0,40
BLUE	0,30
MAGENTA	0,10
WHITE	0,70
COR. 8	0,30


### V101=V115 (19/100)

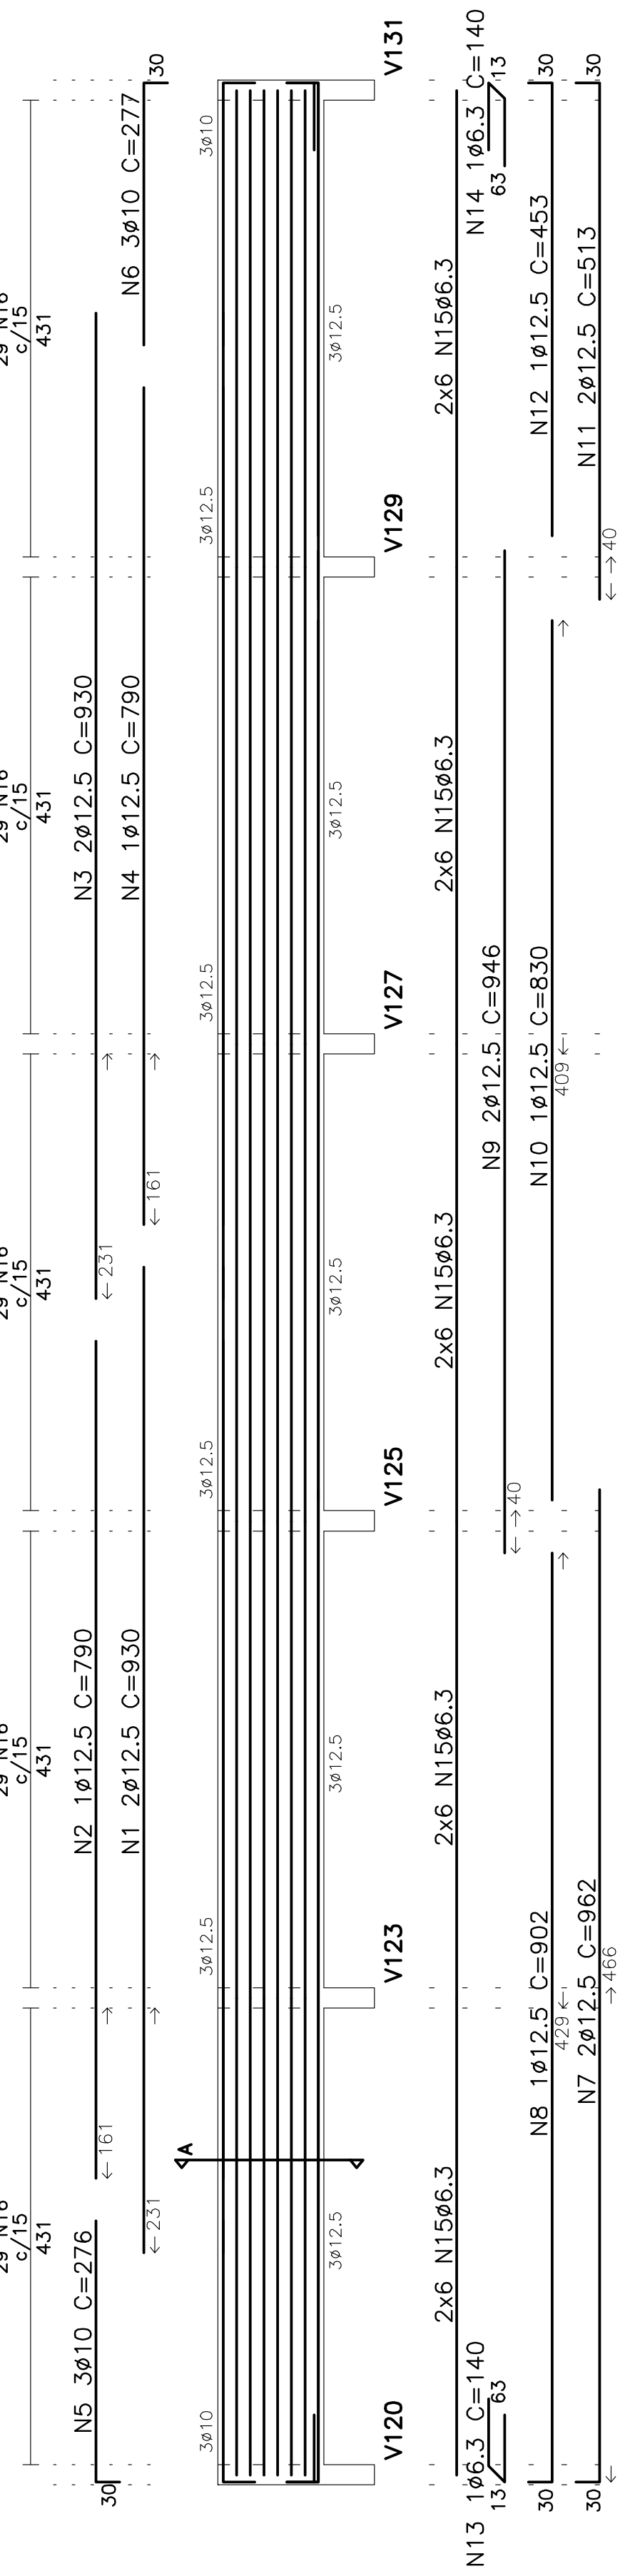


### V103=V113 (19/37)

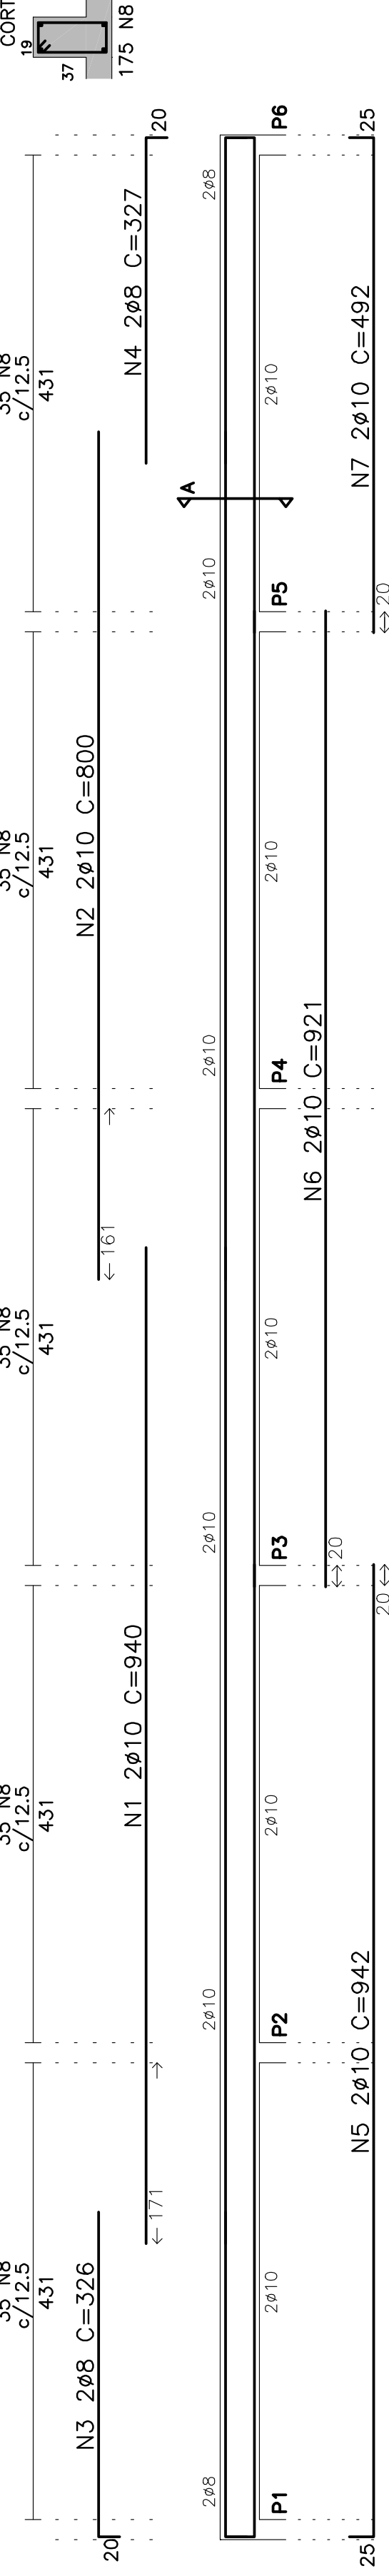


### V105 (19/37)

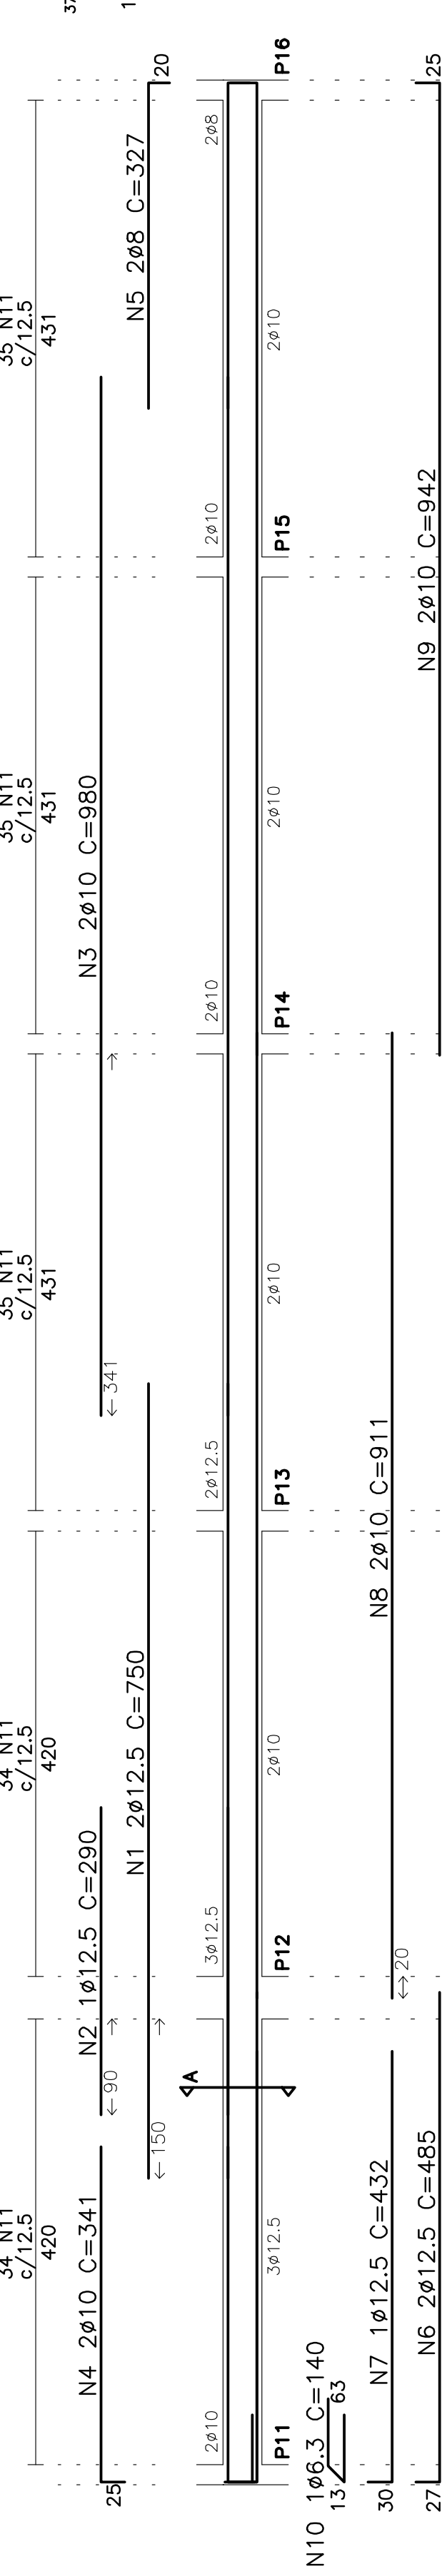


### V106 (19/40)

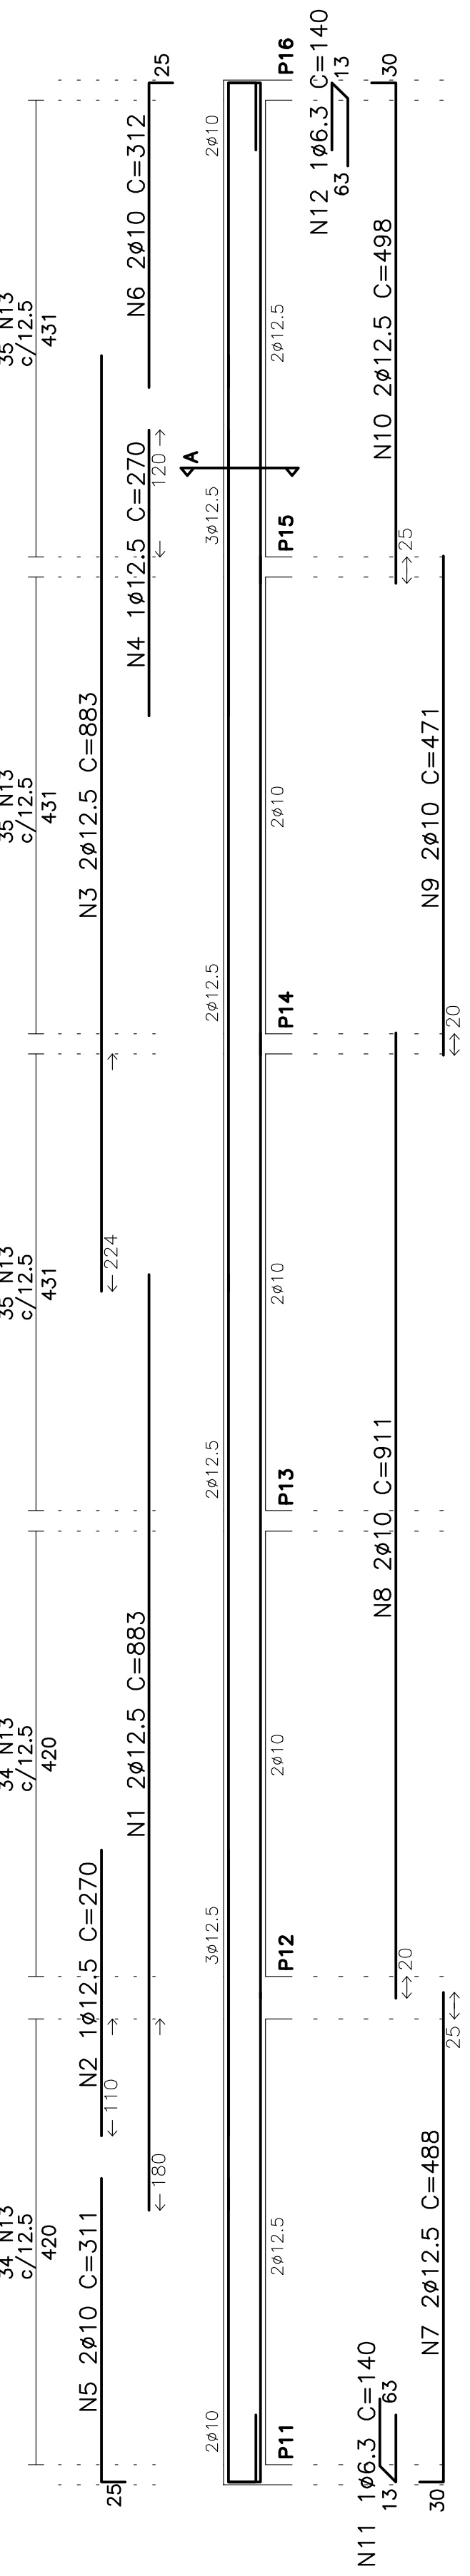


### V109 (19/37)

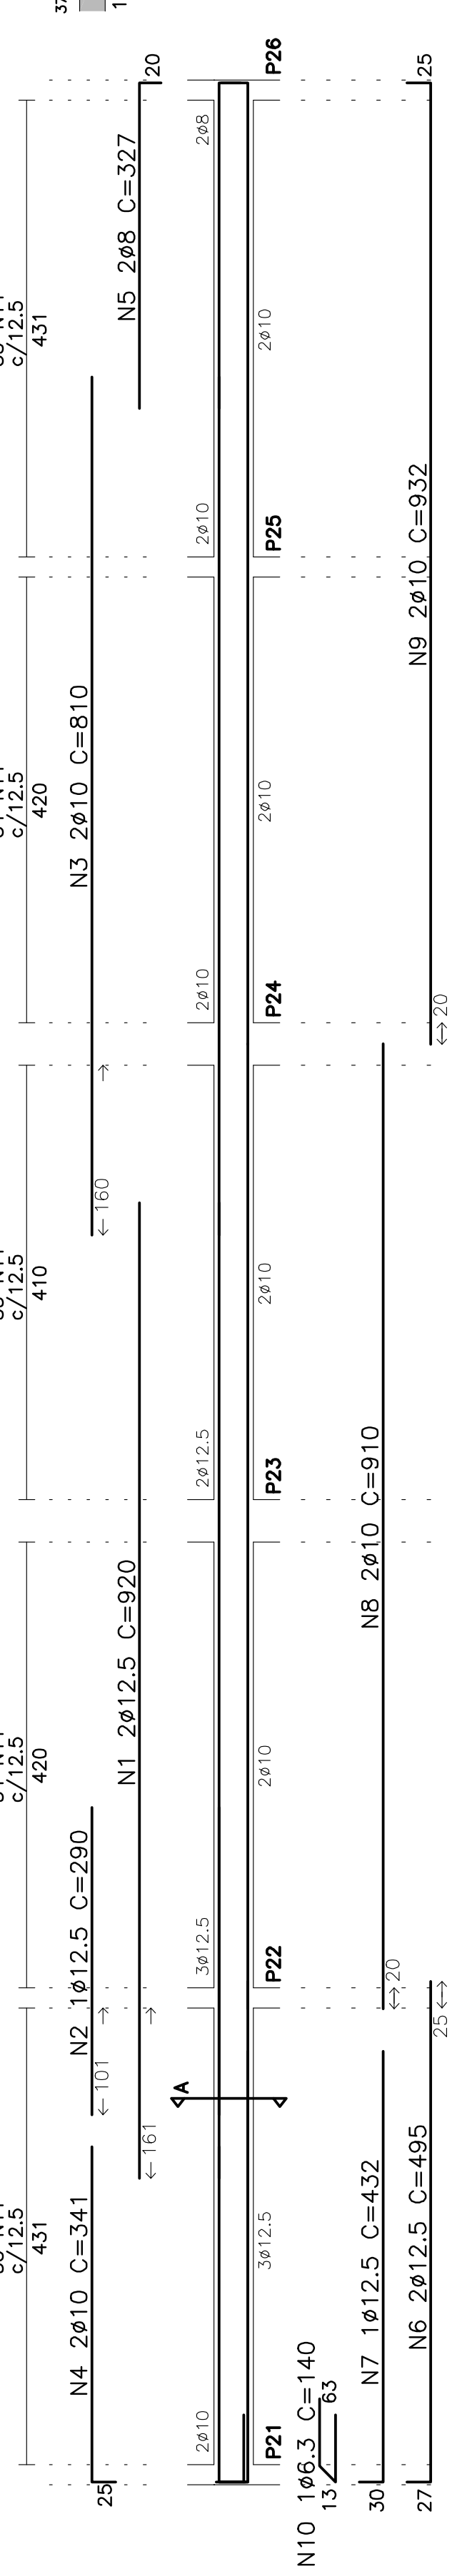


### V110 (19/36)

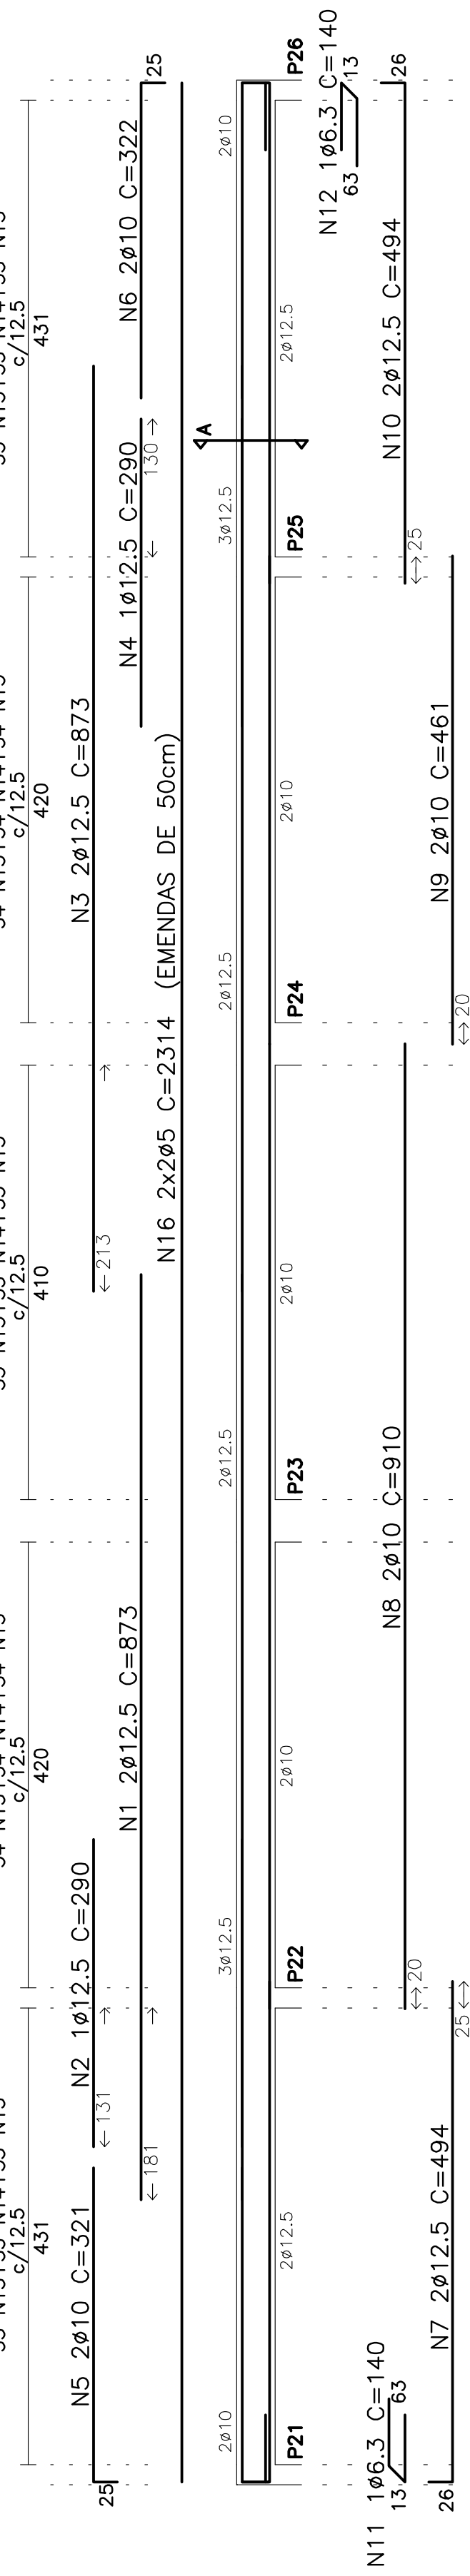


### V102=V116 (19/100)

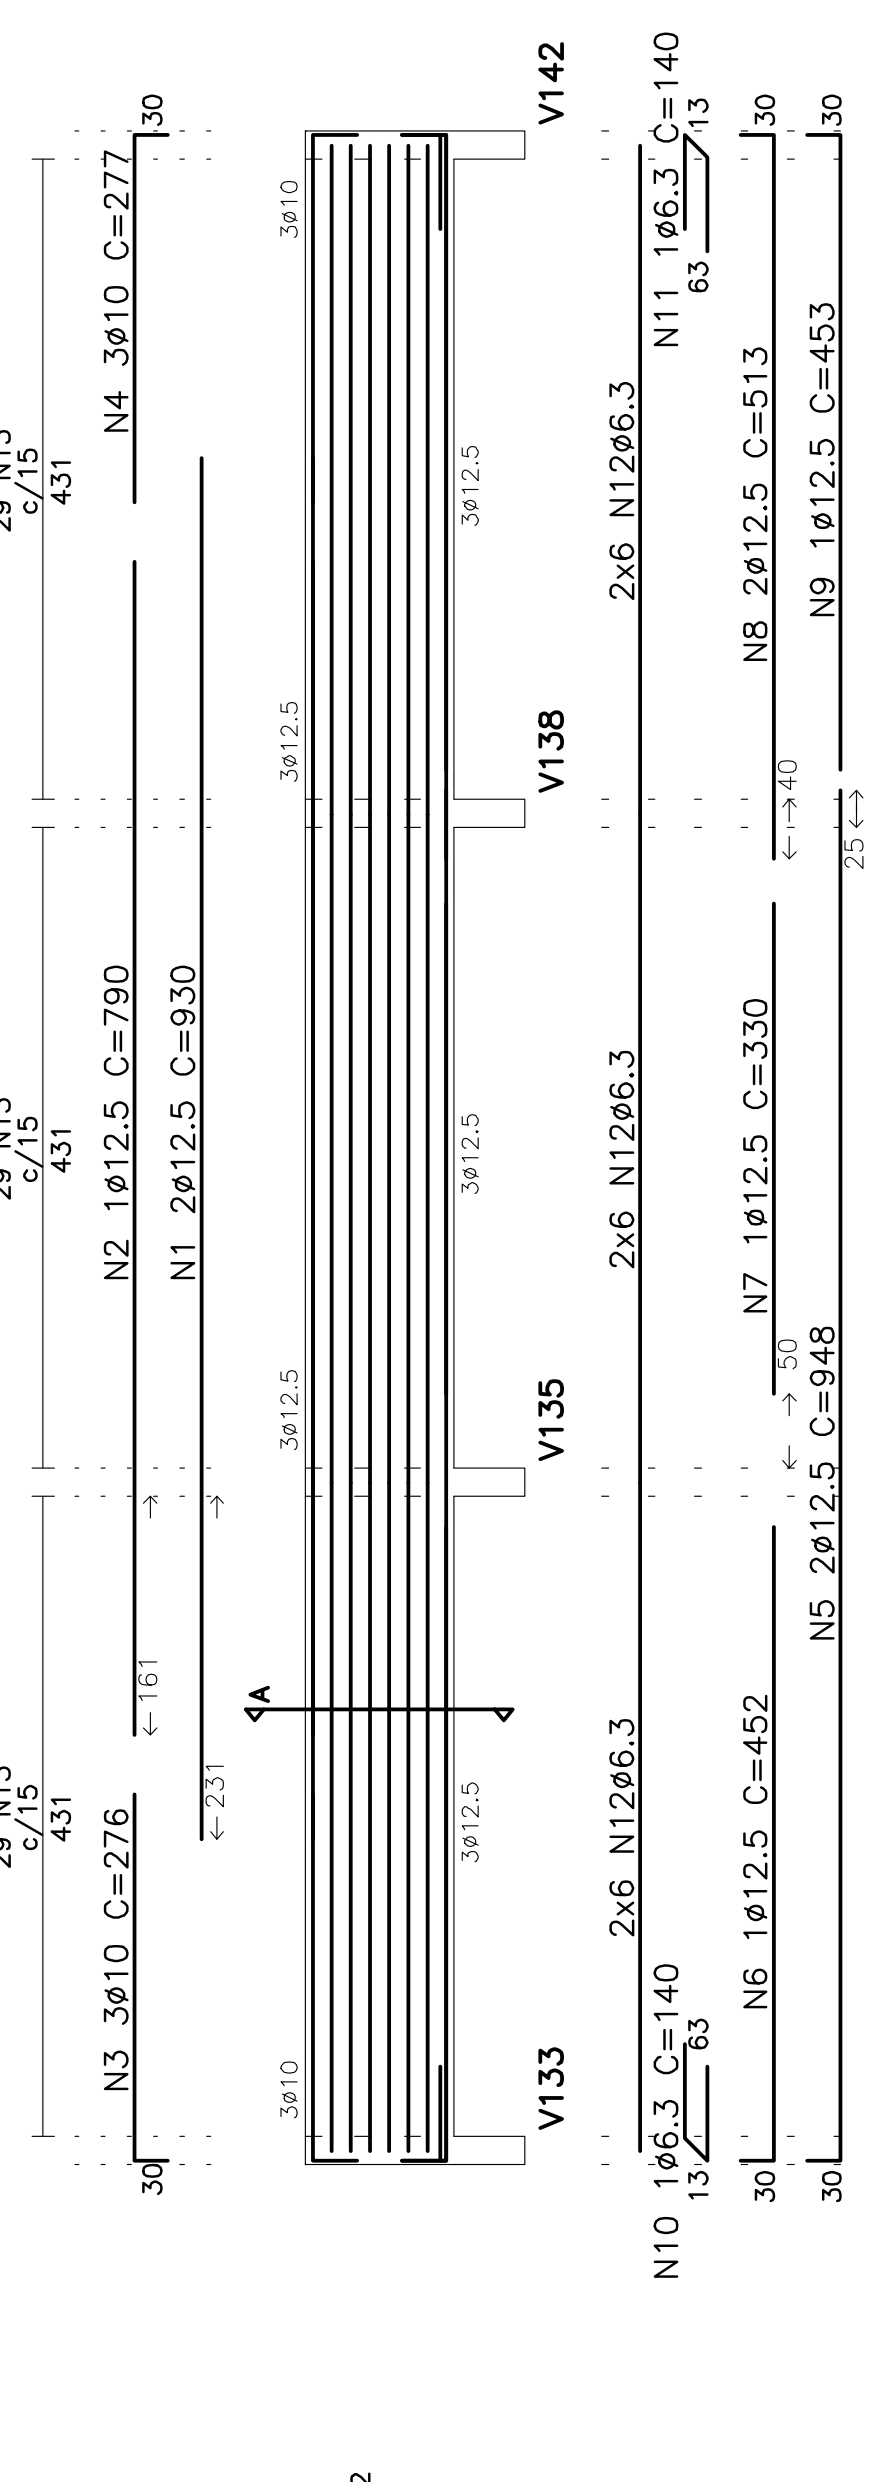


### V104=V114 (19/37)

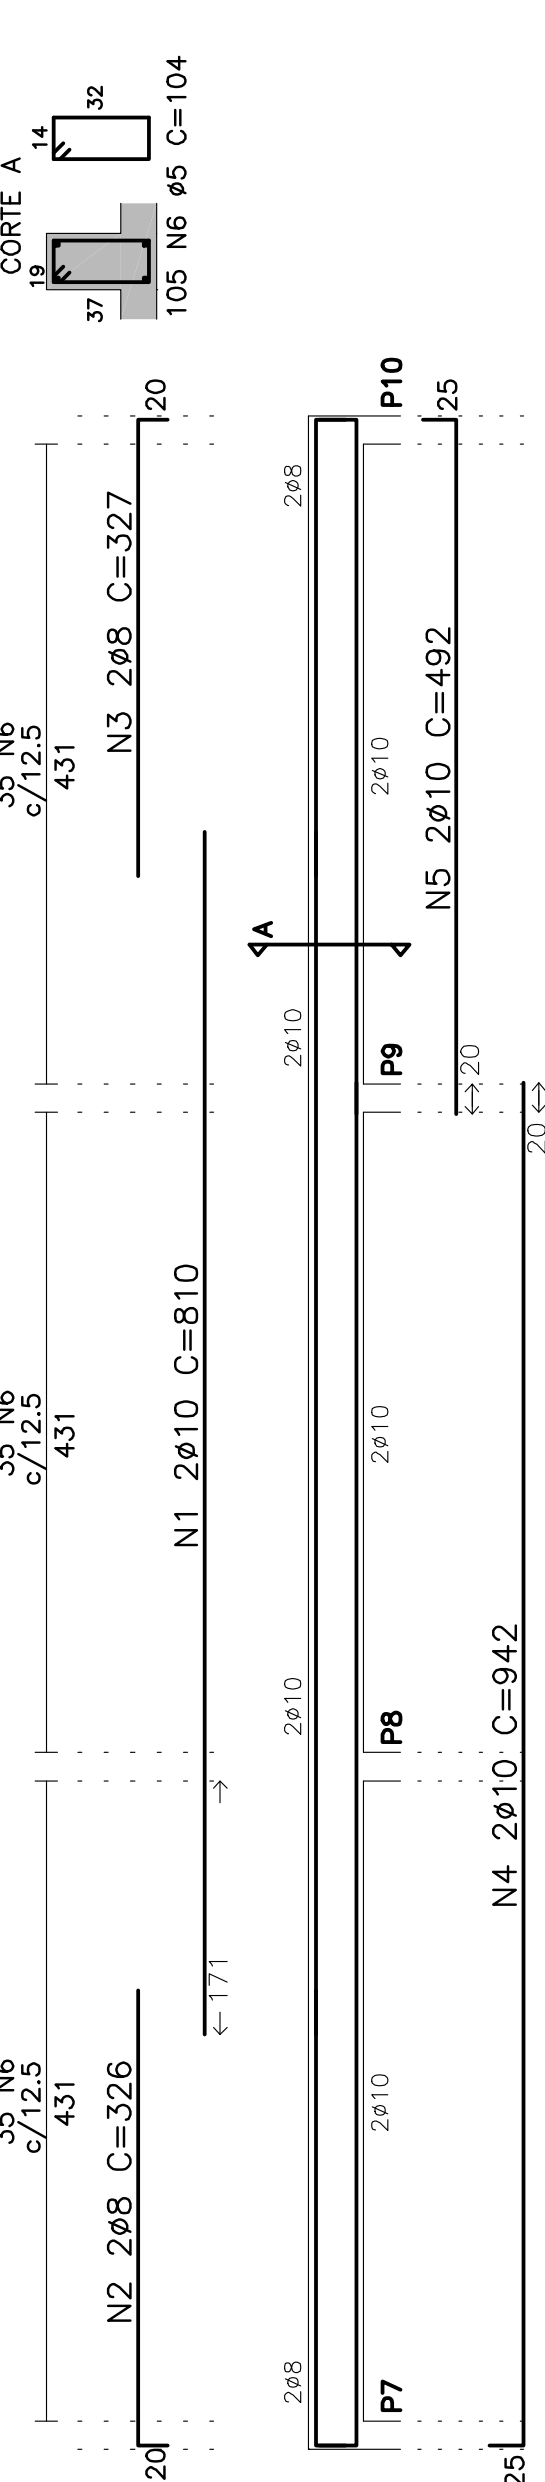


### V108 (19/40)

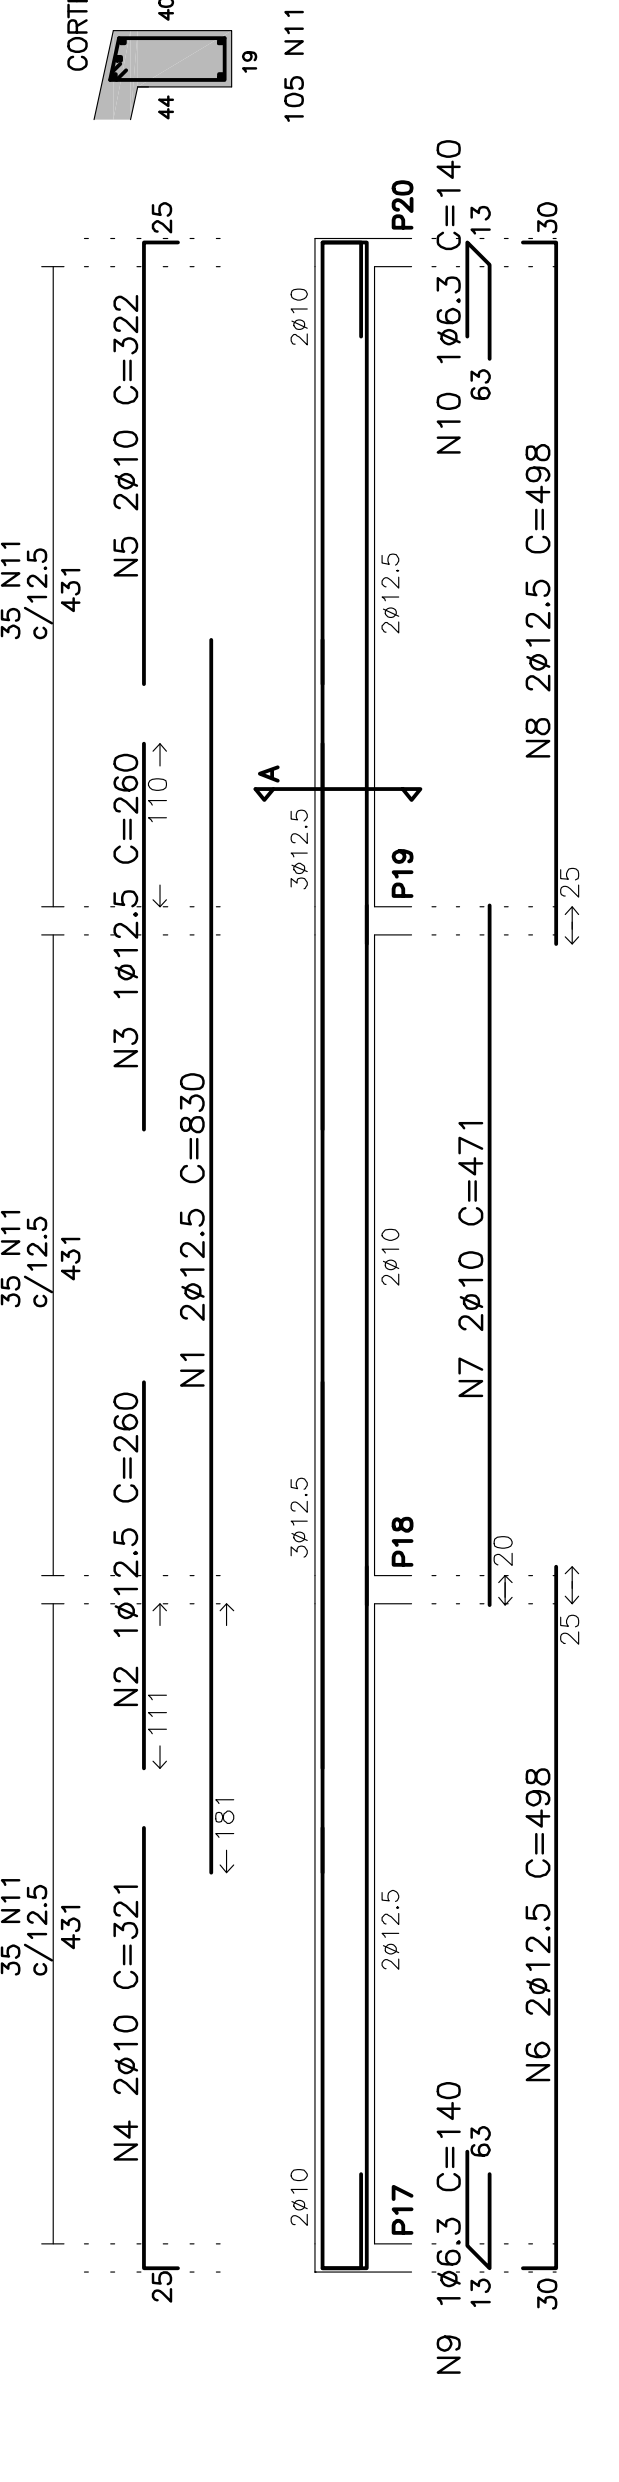


### V107 (19/37)

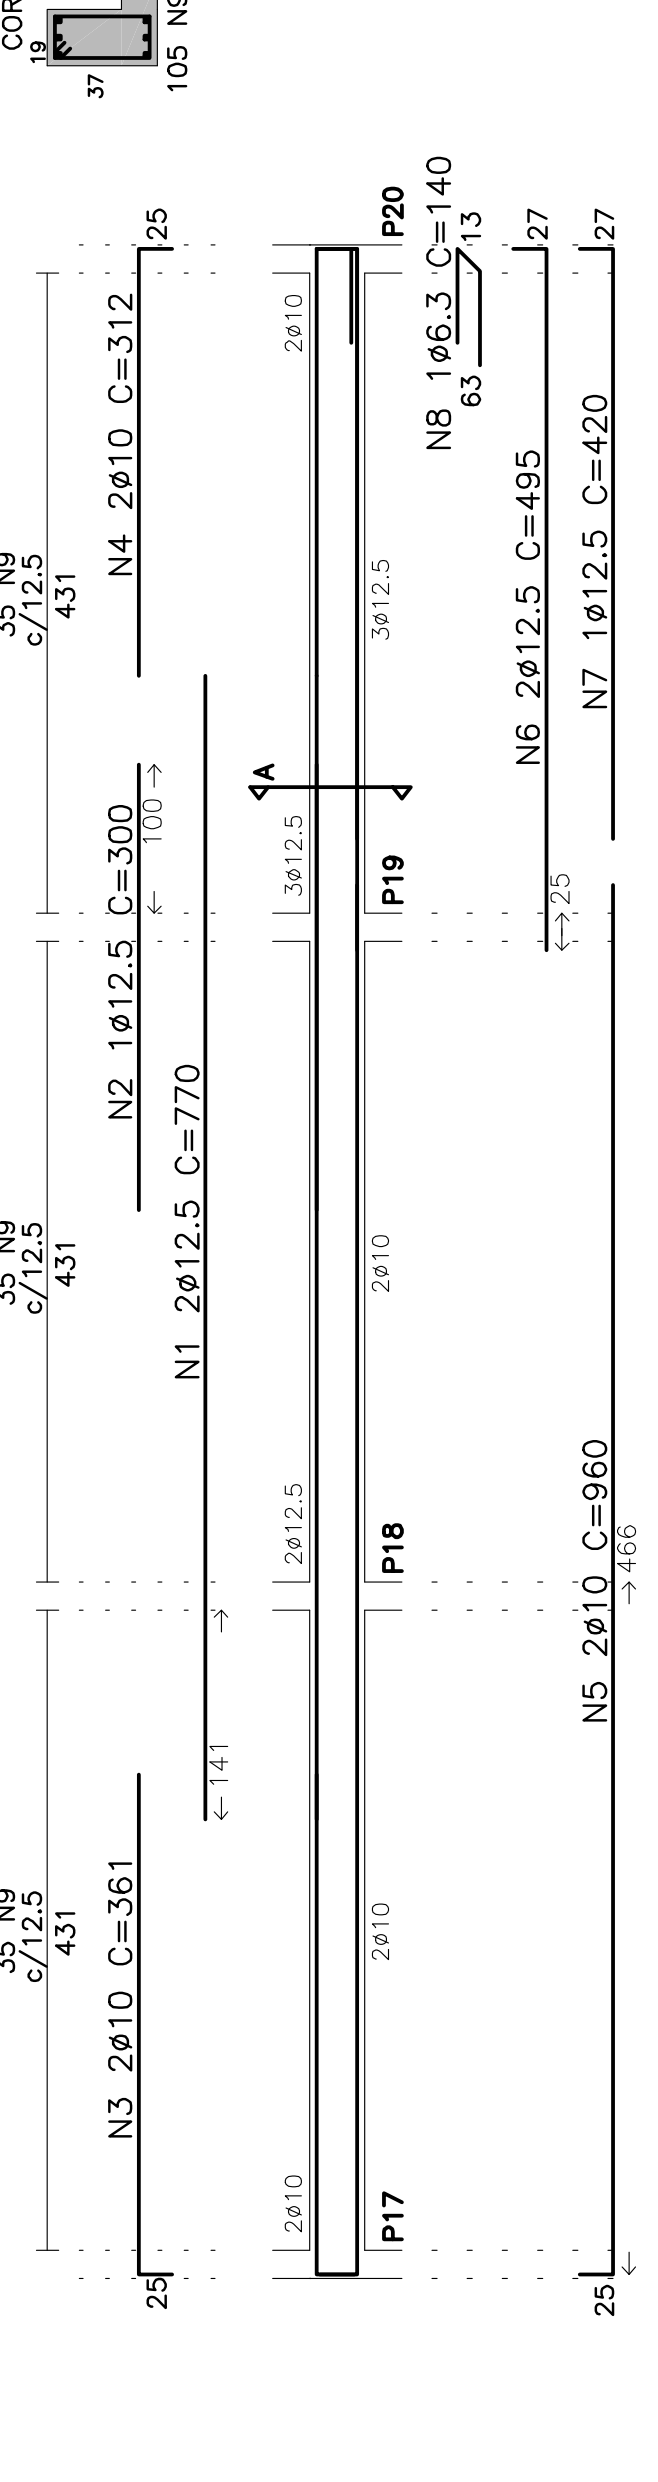

### V111 (19/37)

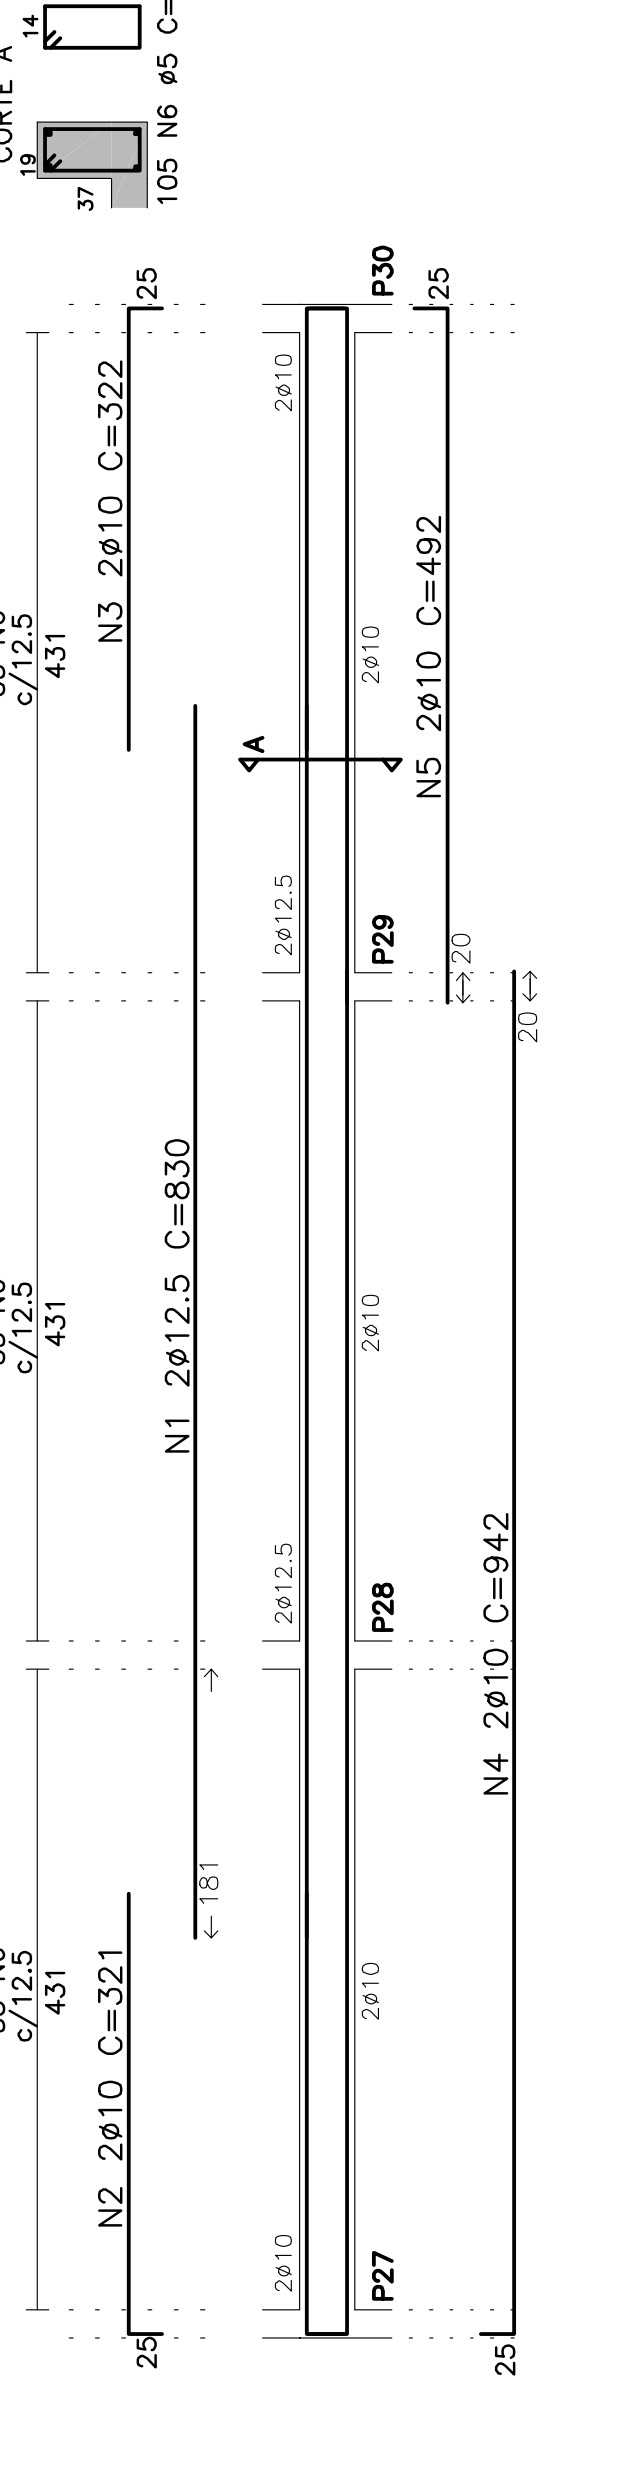

### V112 (19/36)

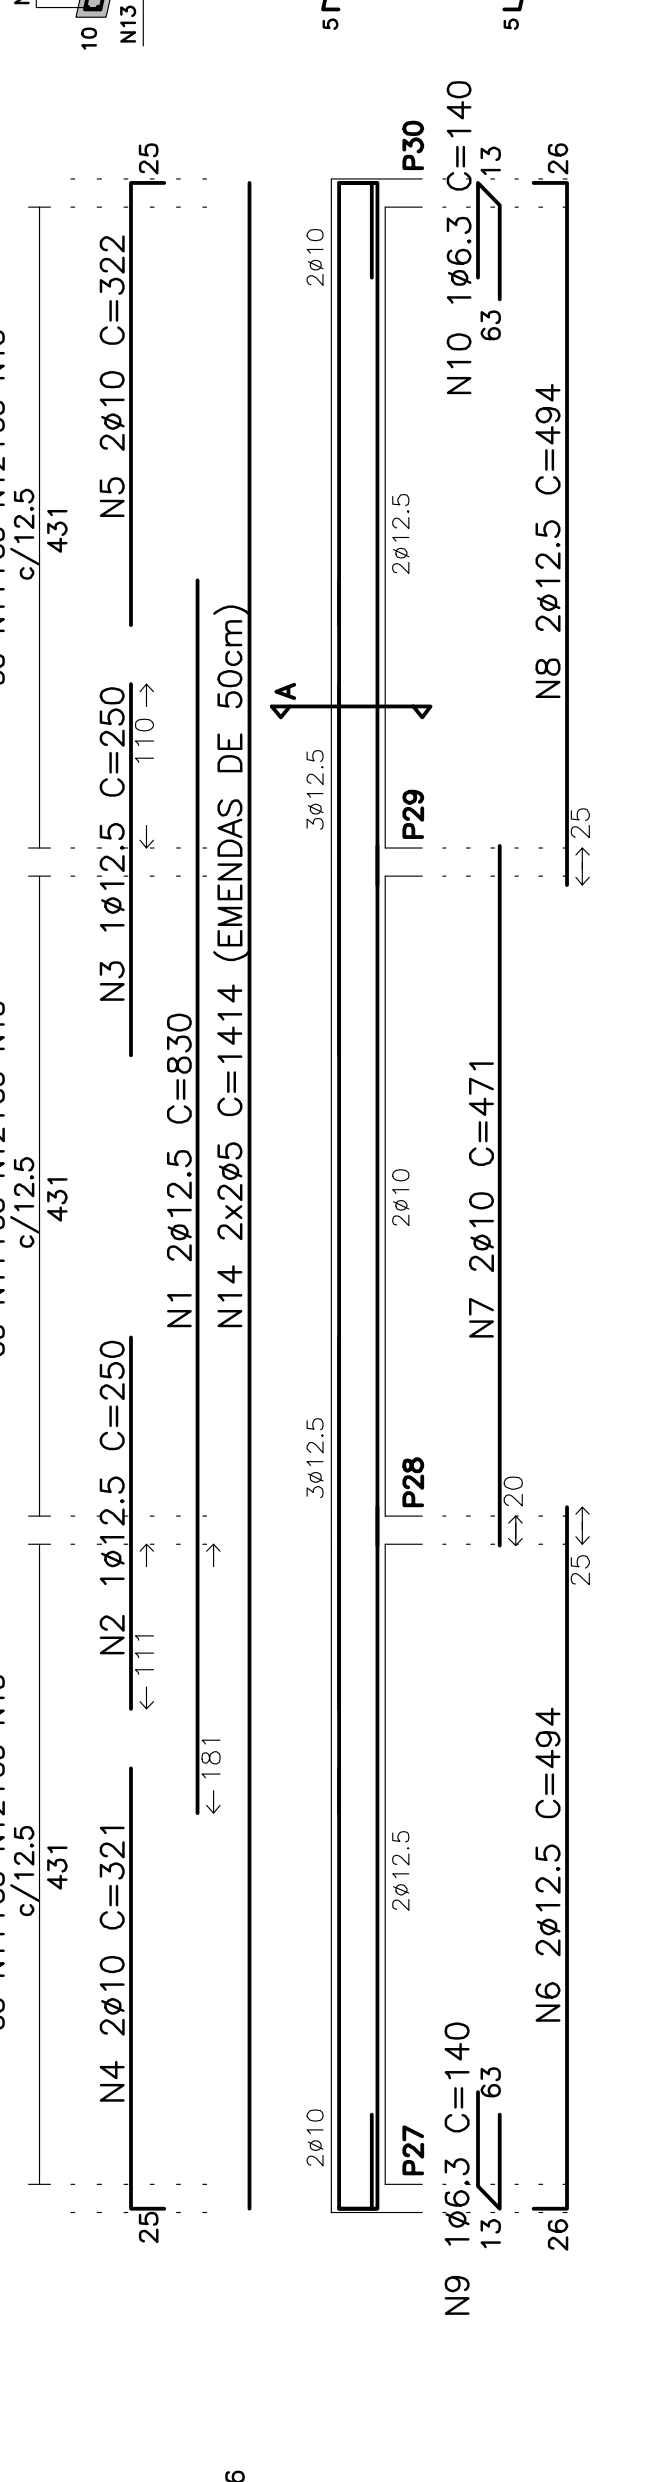

RESUMO DAS VIGAS DA COBERTURA (01/02)	UN	TOTAL
ACO # COMPR(cm) PESO (kg)		
60B 5 240324	3	125,2
50A 6,3 198436	4	125,2
50A 8 7090	2	125,2
50A 10 68690	4	125,2
50A 12 72554	7	125,2
50A 16 -	-	125,2
50A 20 -	-	125,2
50A 25 -	-	125,2
PESO TOTAL (kg)	2	