



DADOS SOBRE A BOMBA DE RECALQUE				
H (m)	RECALQUE ϕ (POL.)	ALT. MAN. (m.c.o)	VAZÃO (m³/h)	POTENCIA (HP)
11.50	1.1/4"	14.50	4.0	1.0

TABELA DE ALTURAS DOS RESERVATÓRIOS	
Capacidade (m³)	hR (m)
10	2,50
15	4,00
20	5,00
25	6,00


CONSIDERANDO ϕ EXT. = 2,50m

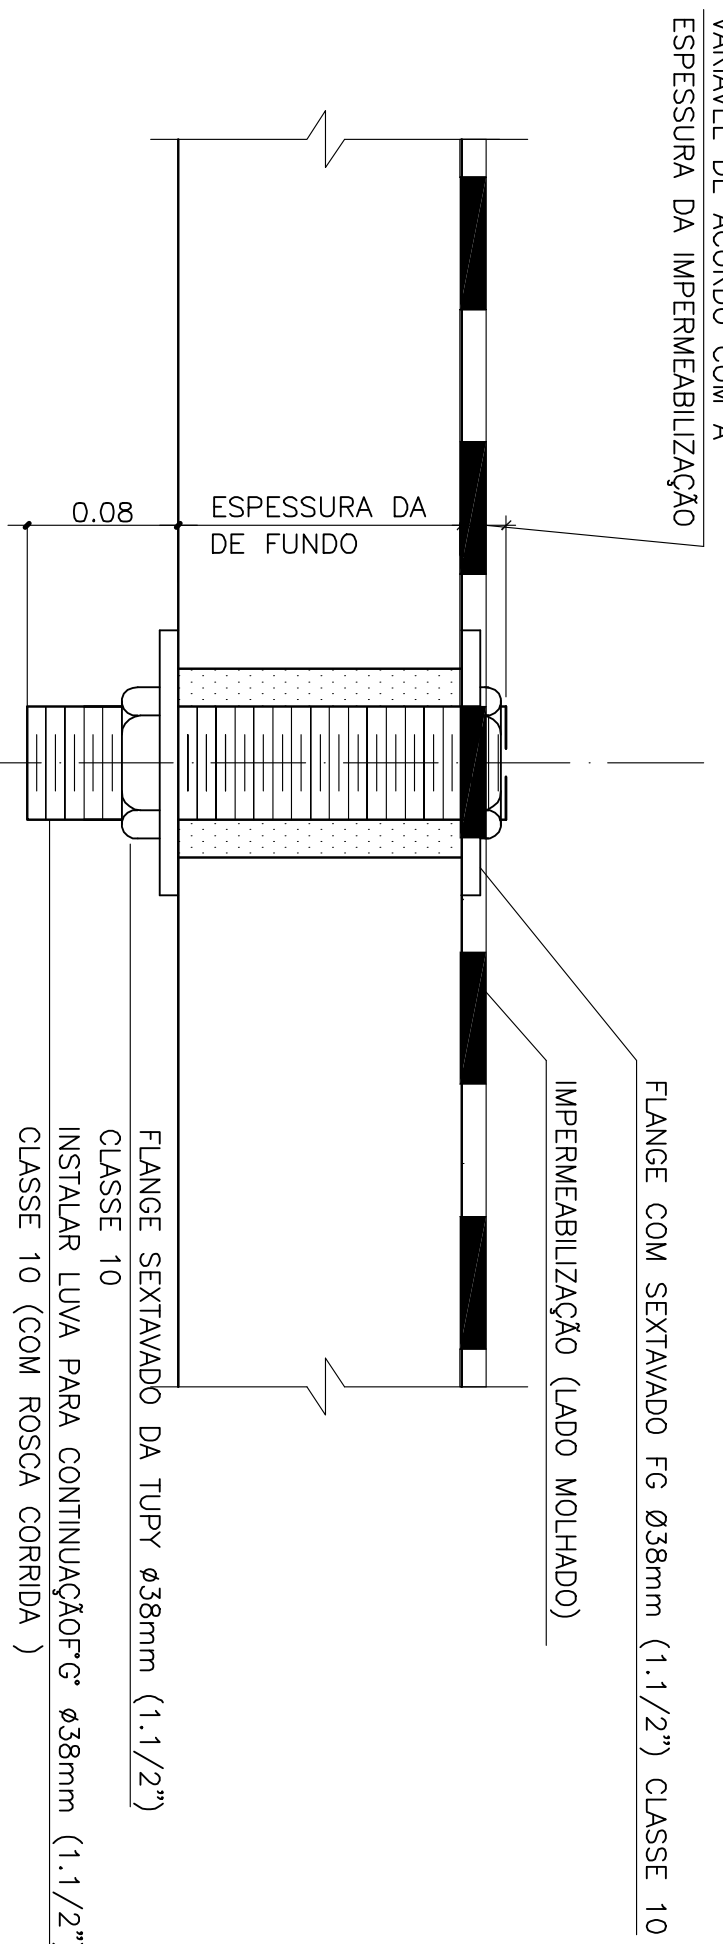


PLANTA DO RESERVATÓRIO SUPERIOR

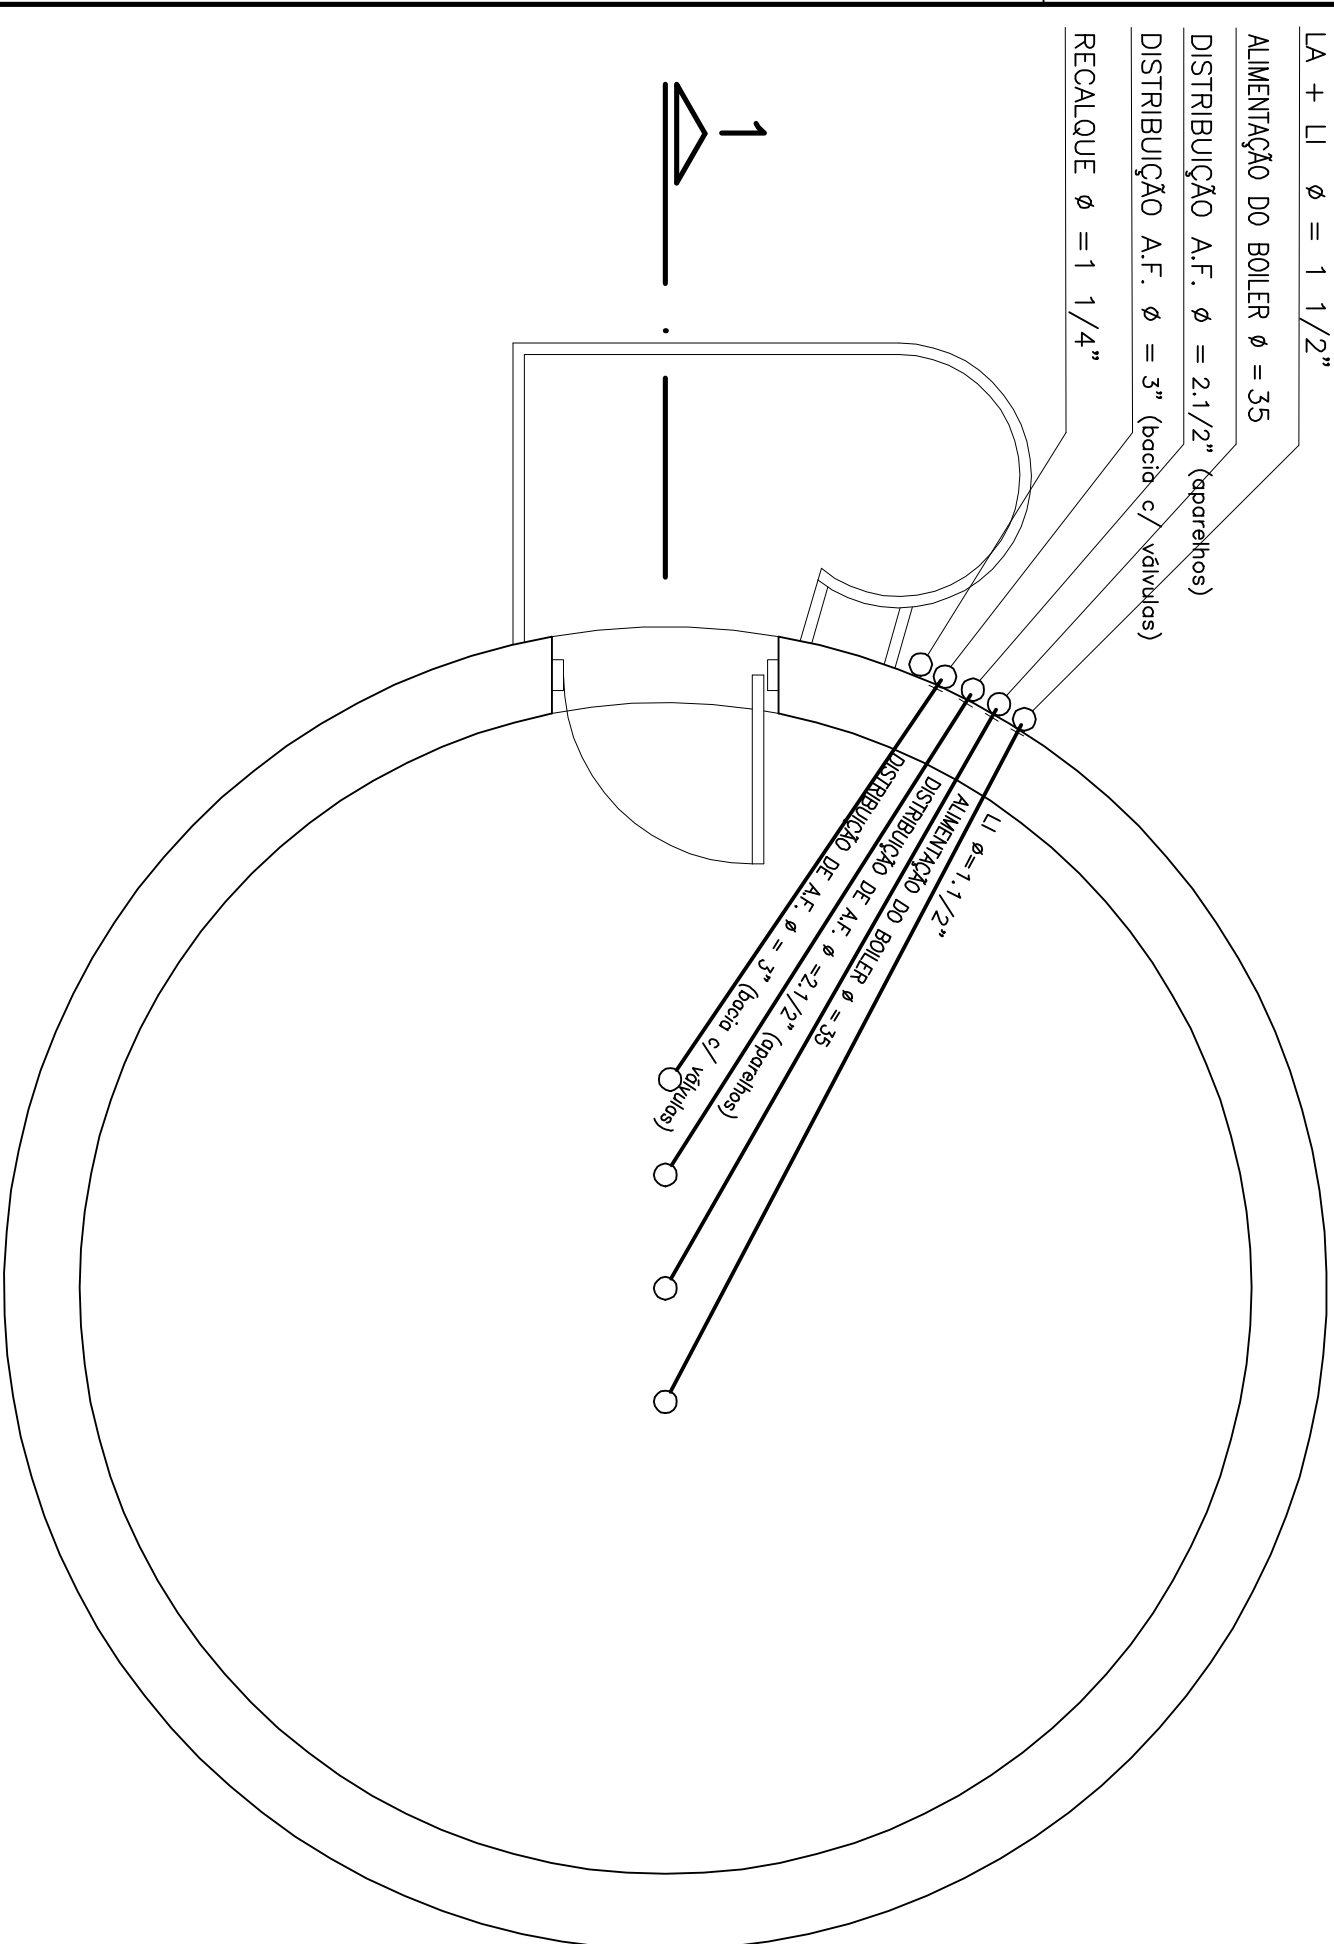

PLANTA DO BARILETE – RESERVATÓRIO SUPERIOR


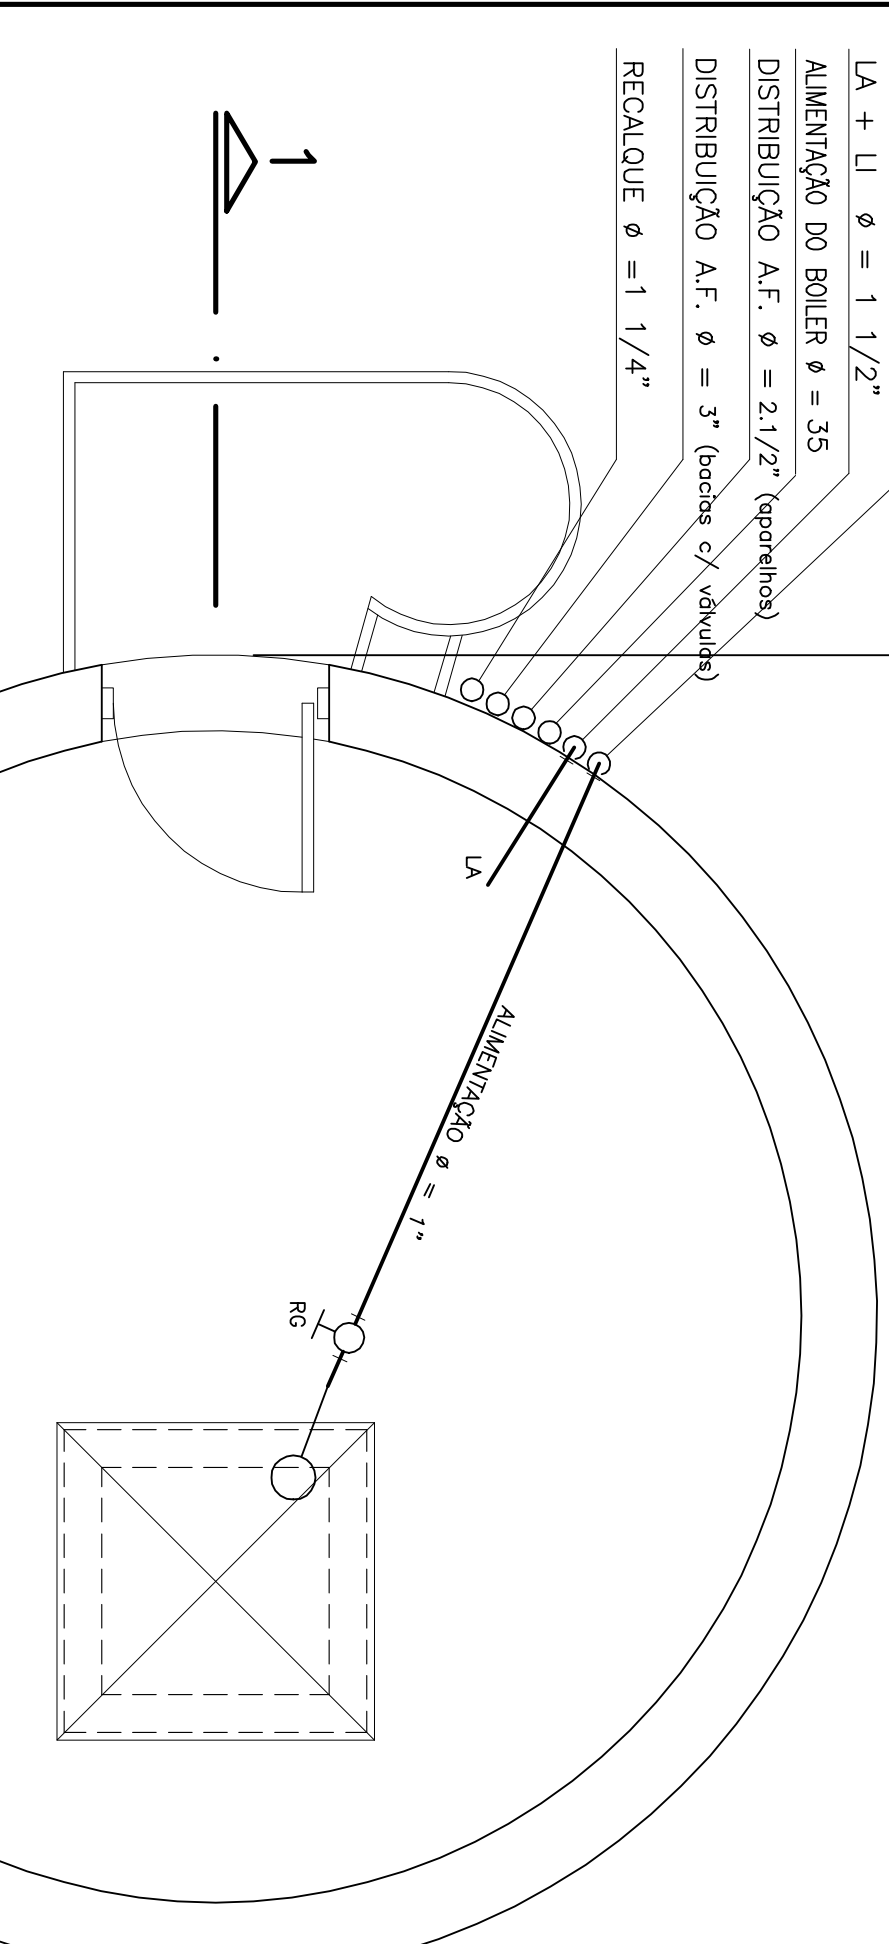


PLANTA DO RESERVATÓRIO INFERIOR

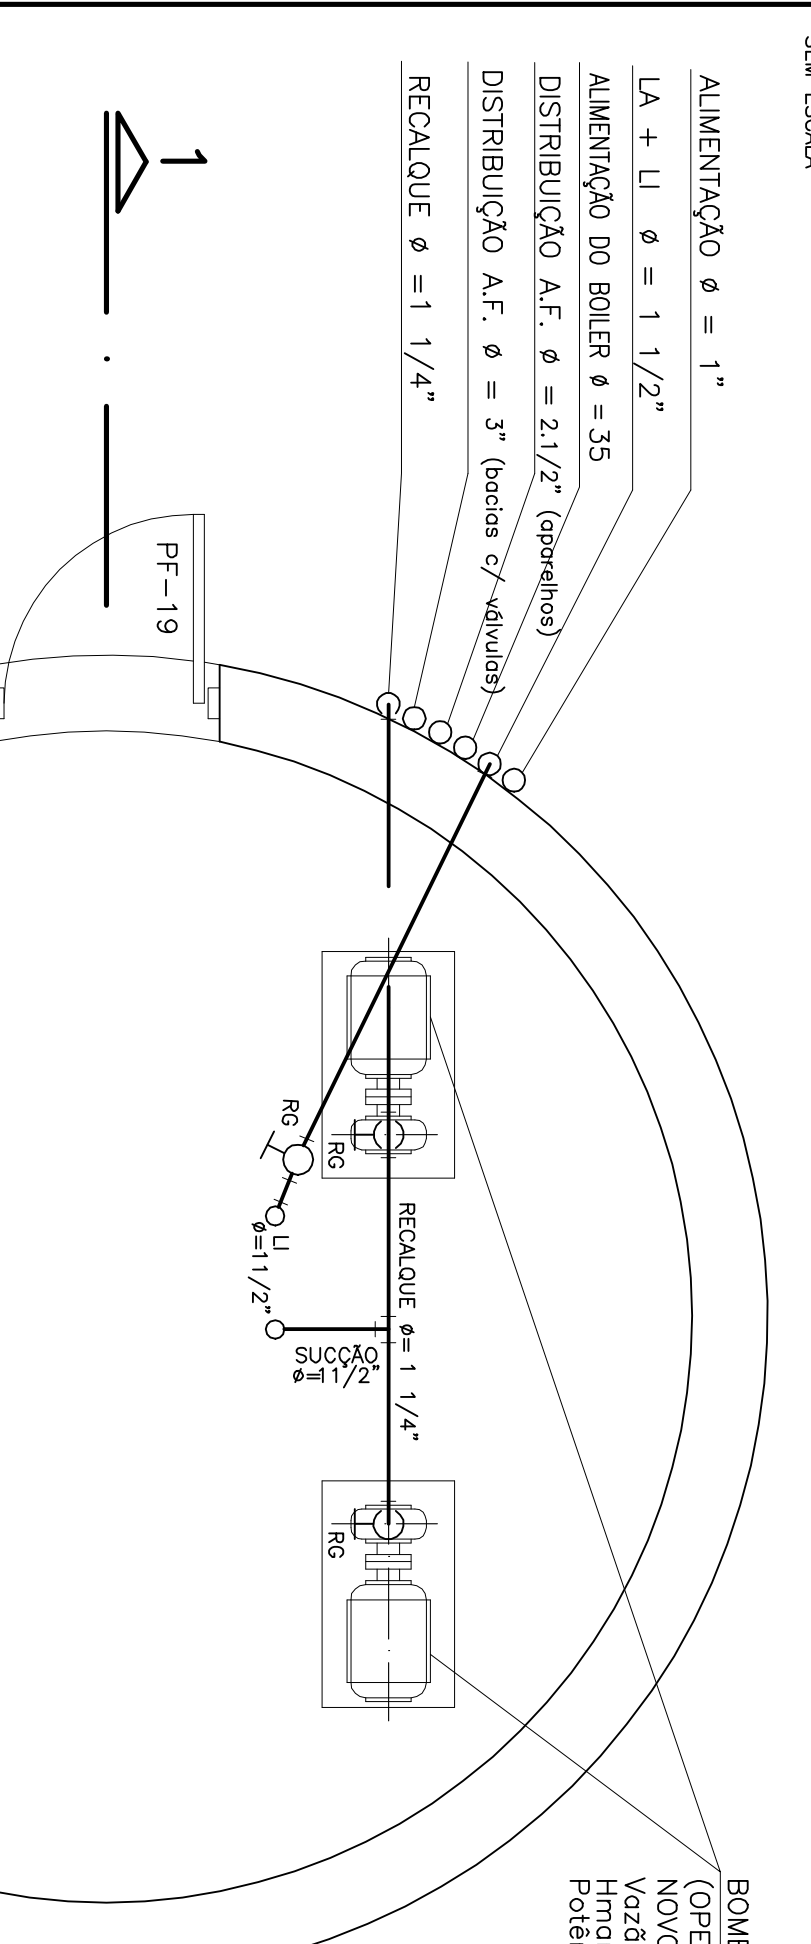


PLANTA DA CASA DAS BOMBAS

1	2	
1	2	

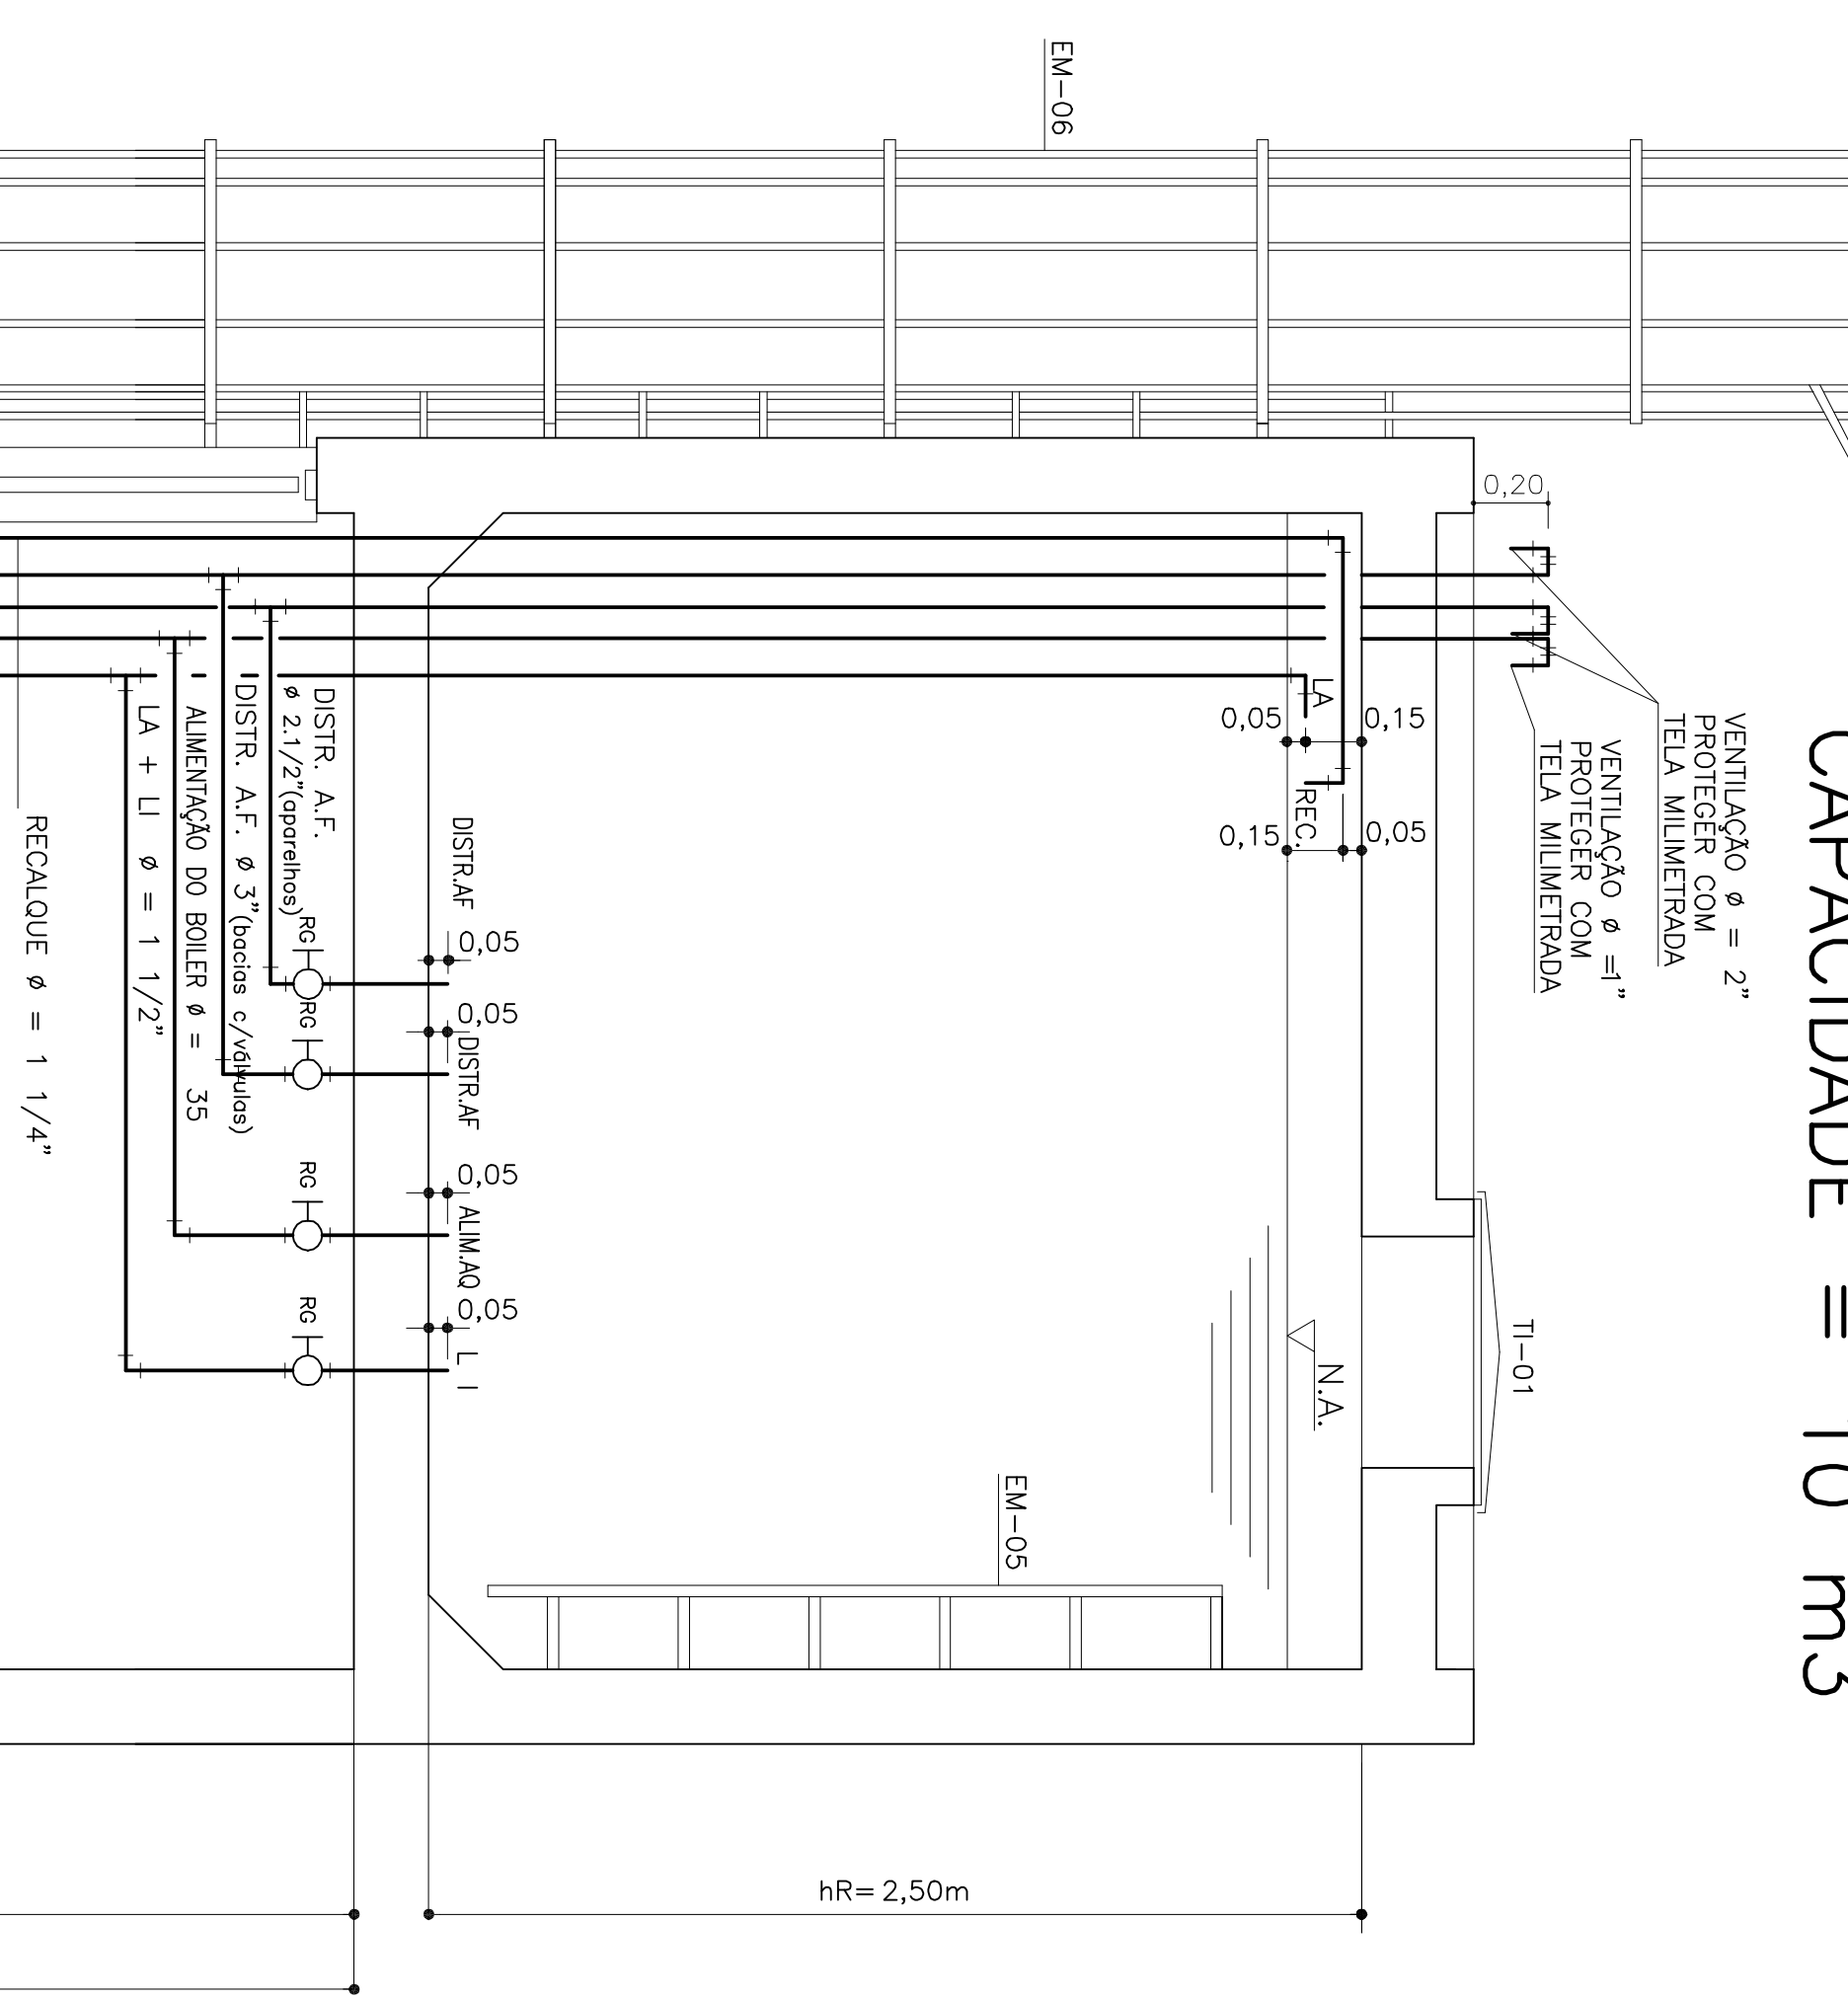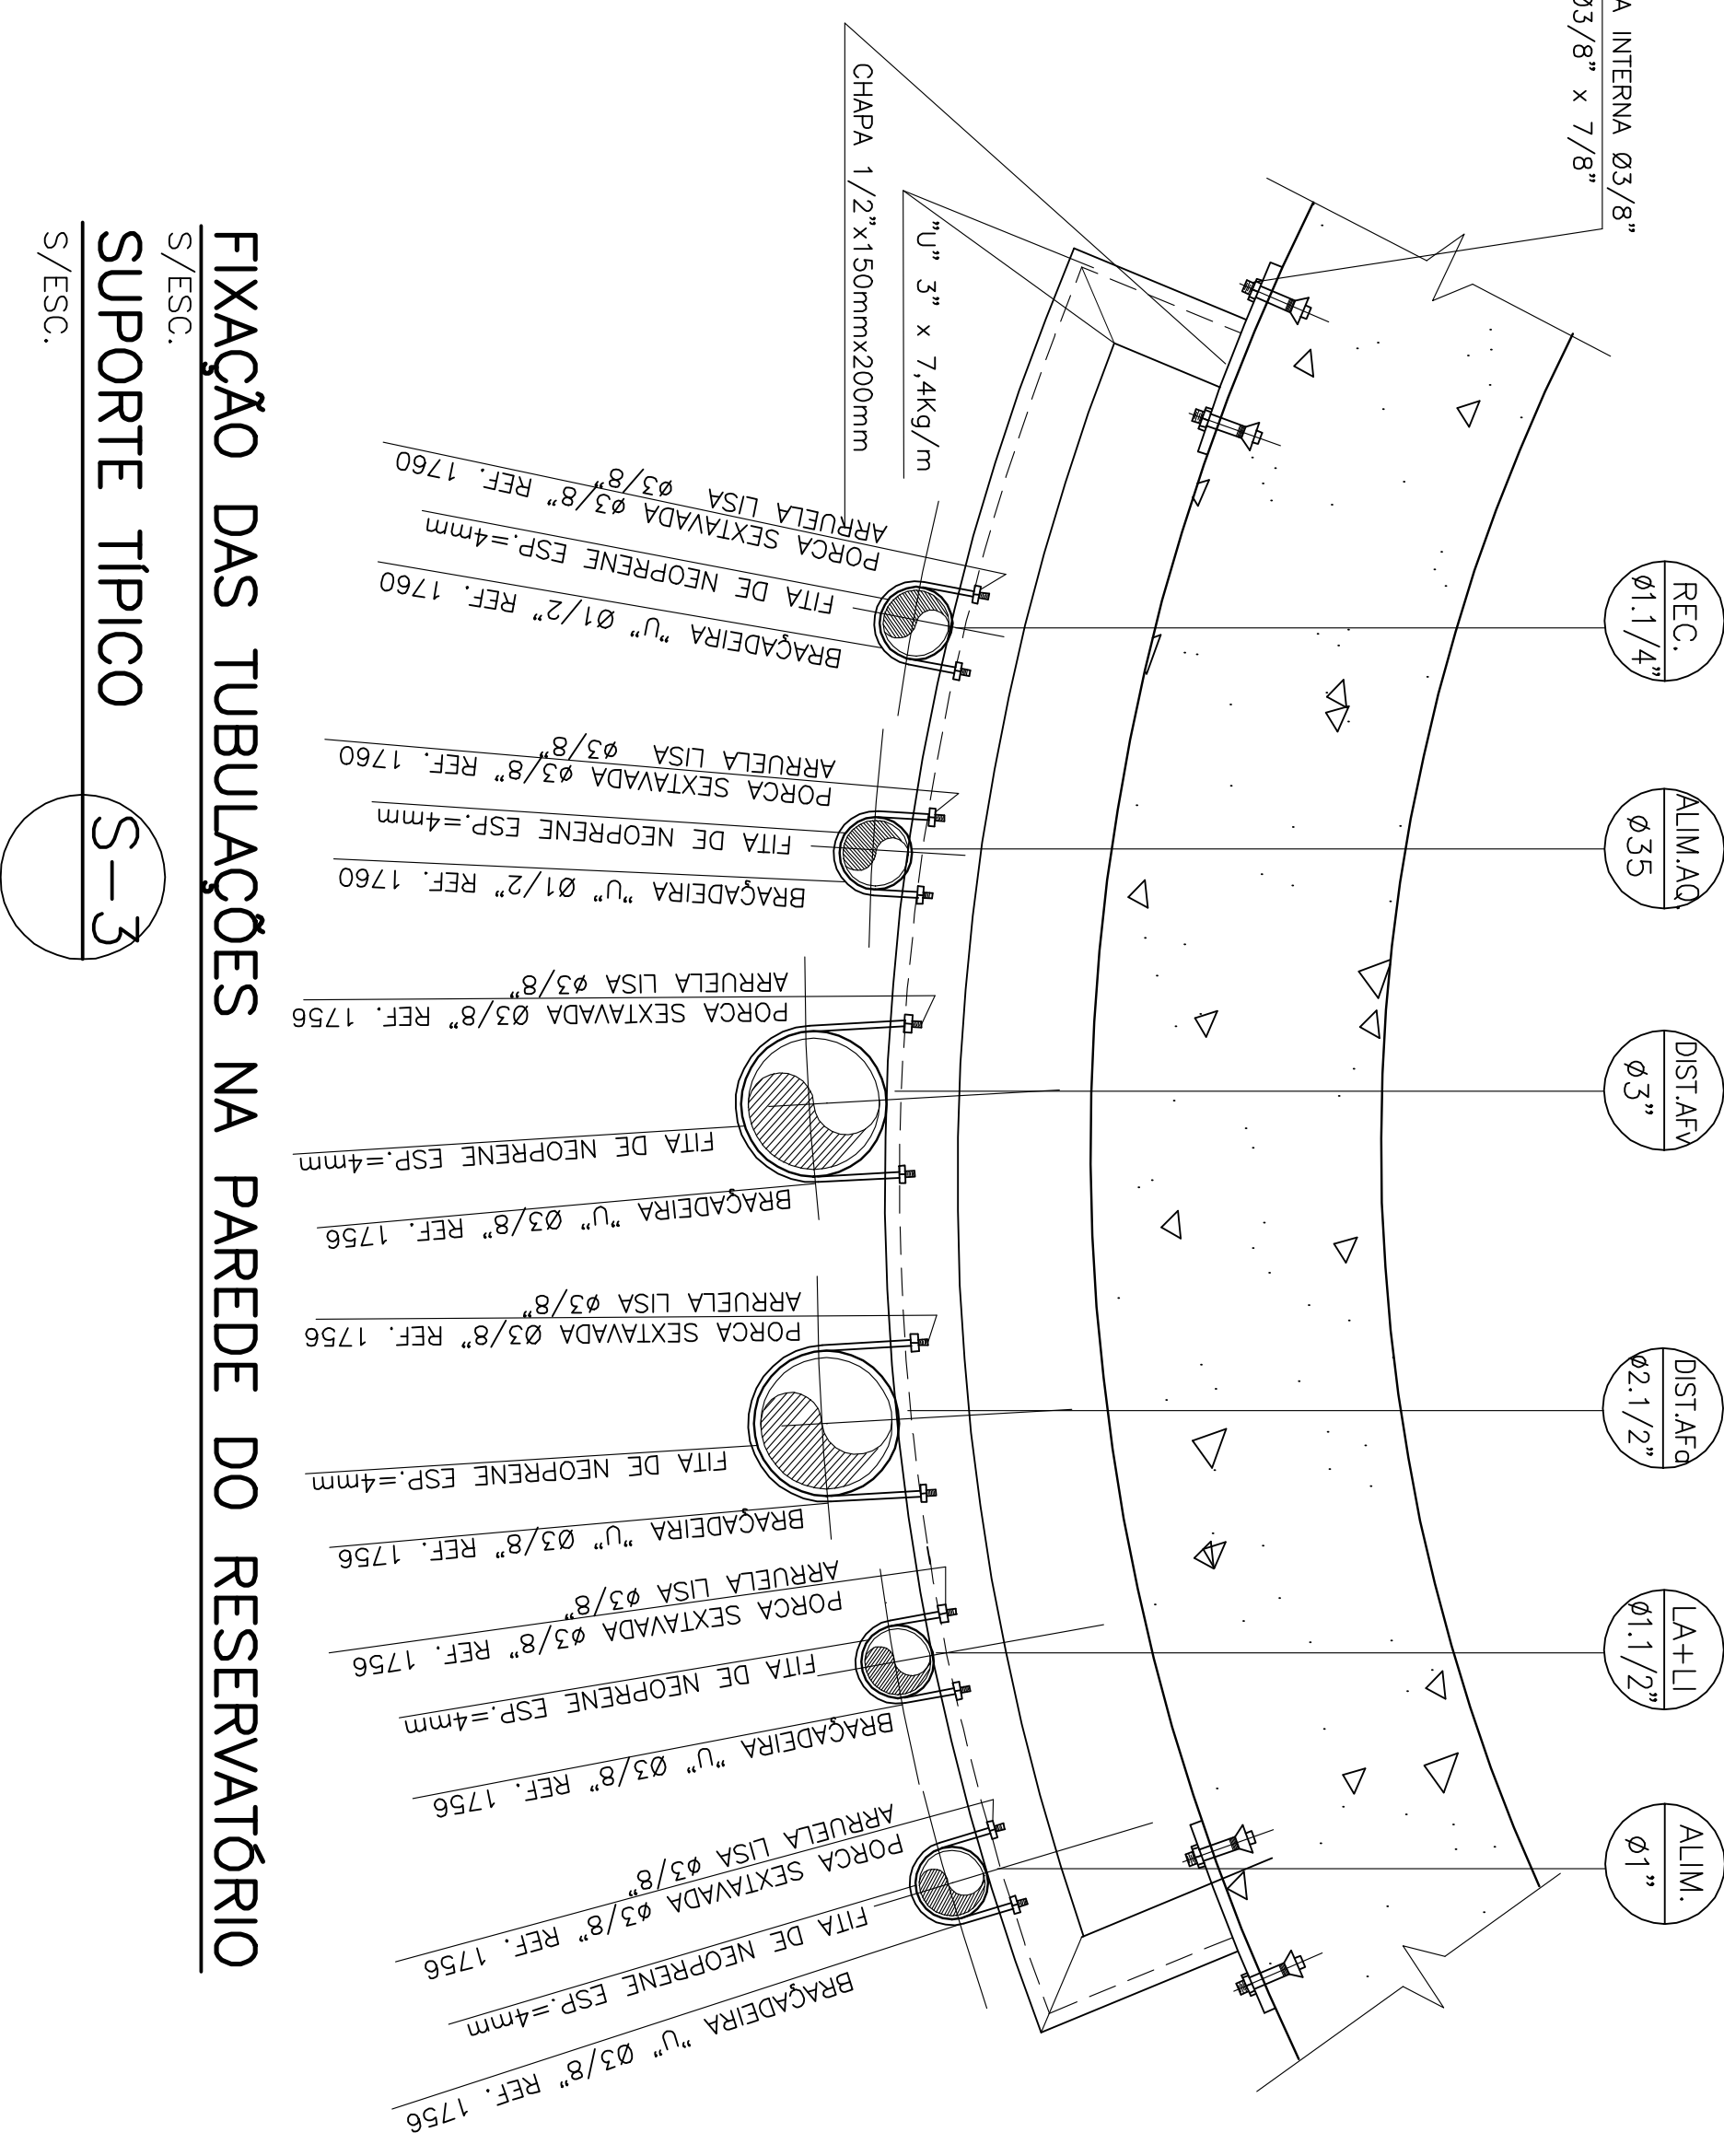

RESERVATÓRIO SUPERIOR CAPACIDADE = 10 m³

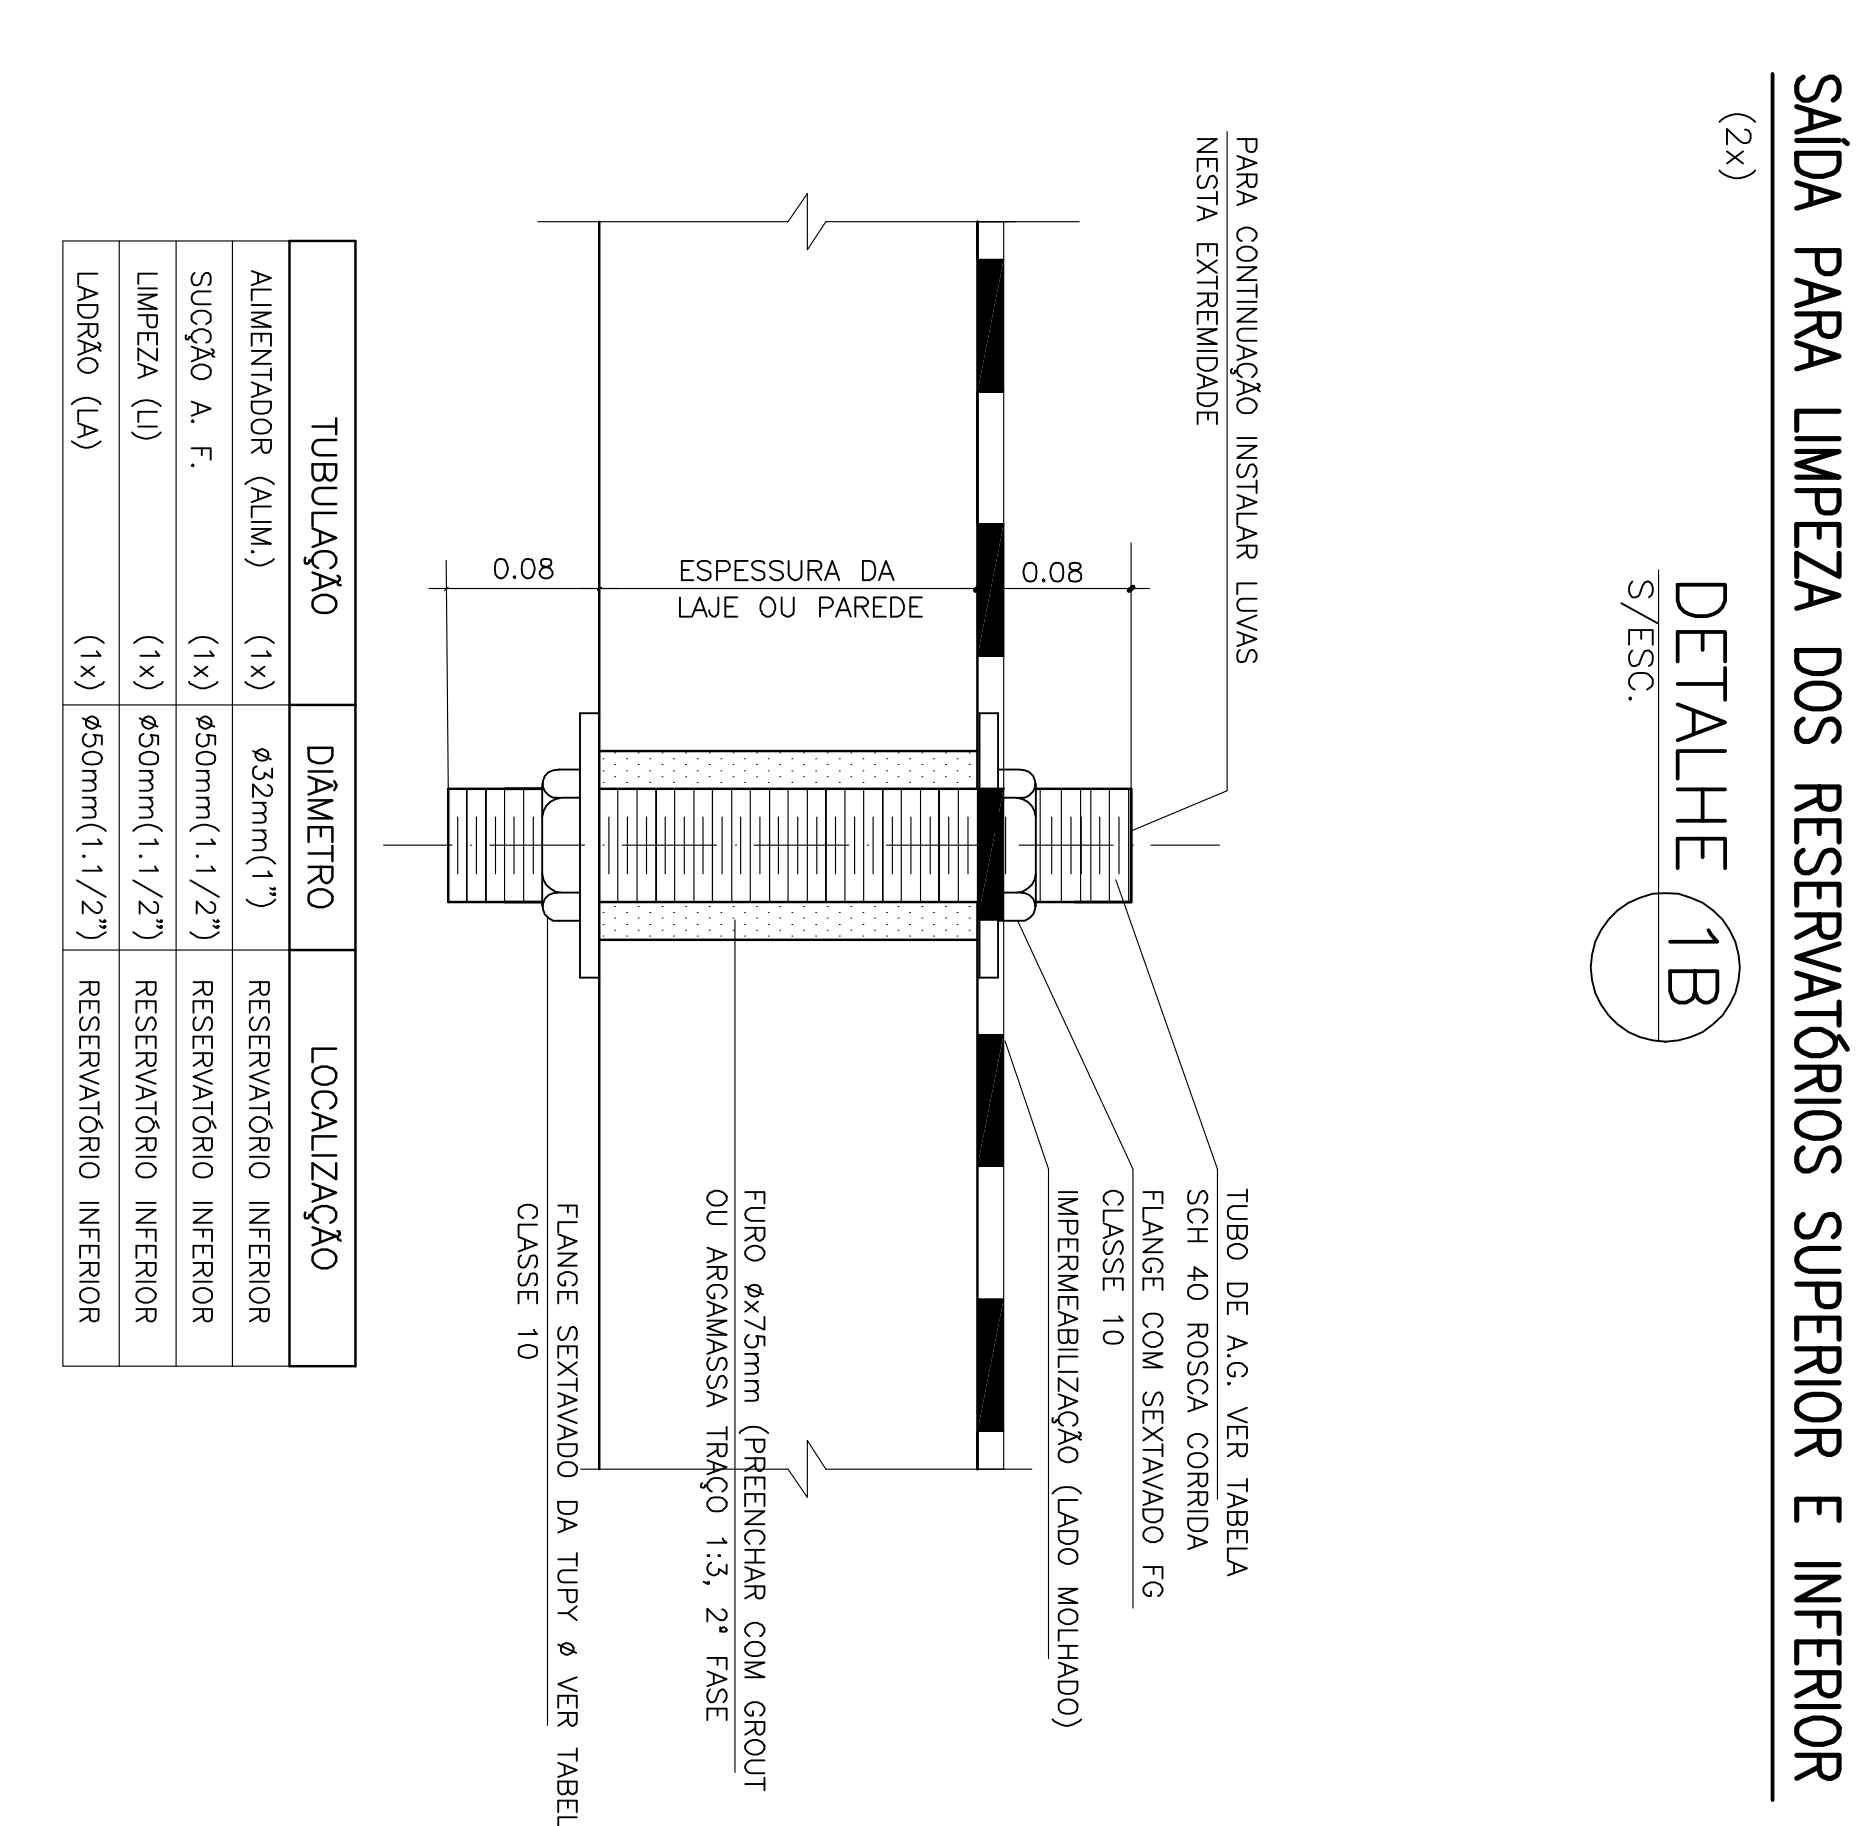

SAÍDAS E ENTRADA DAS TUBULAÇÕES DE ÁGUA FRIA ALIMENTAÇÃO, SUÇÃO ÁGUA FRIA, LADRÃO E LIMPEZA

