


LEVANTAMENTO PLANALTIMÉTRICO
TOPOGRAFIA E SITUAÇÃO ATUAL DO TERRENO
ESCALA 1:200

NOTAS EM PLANTAS	

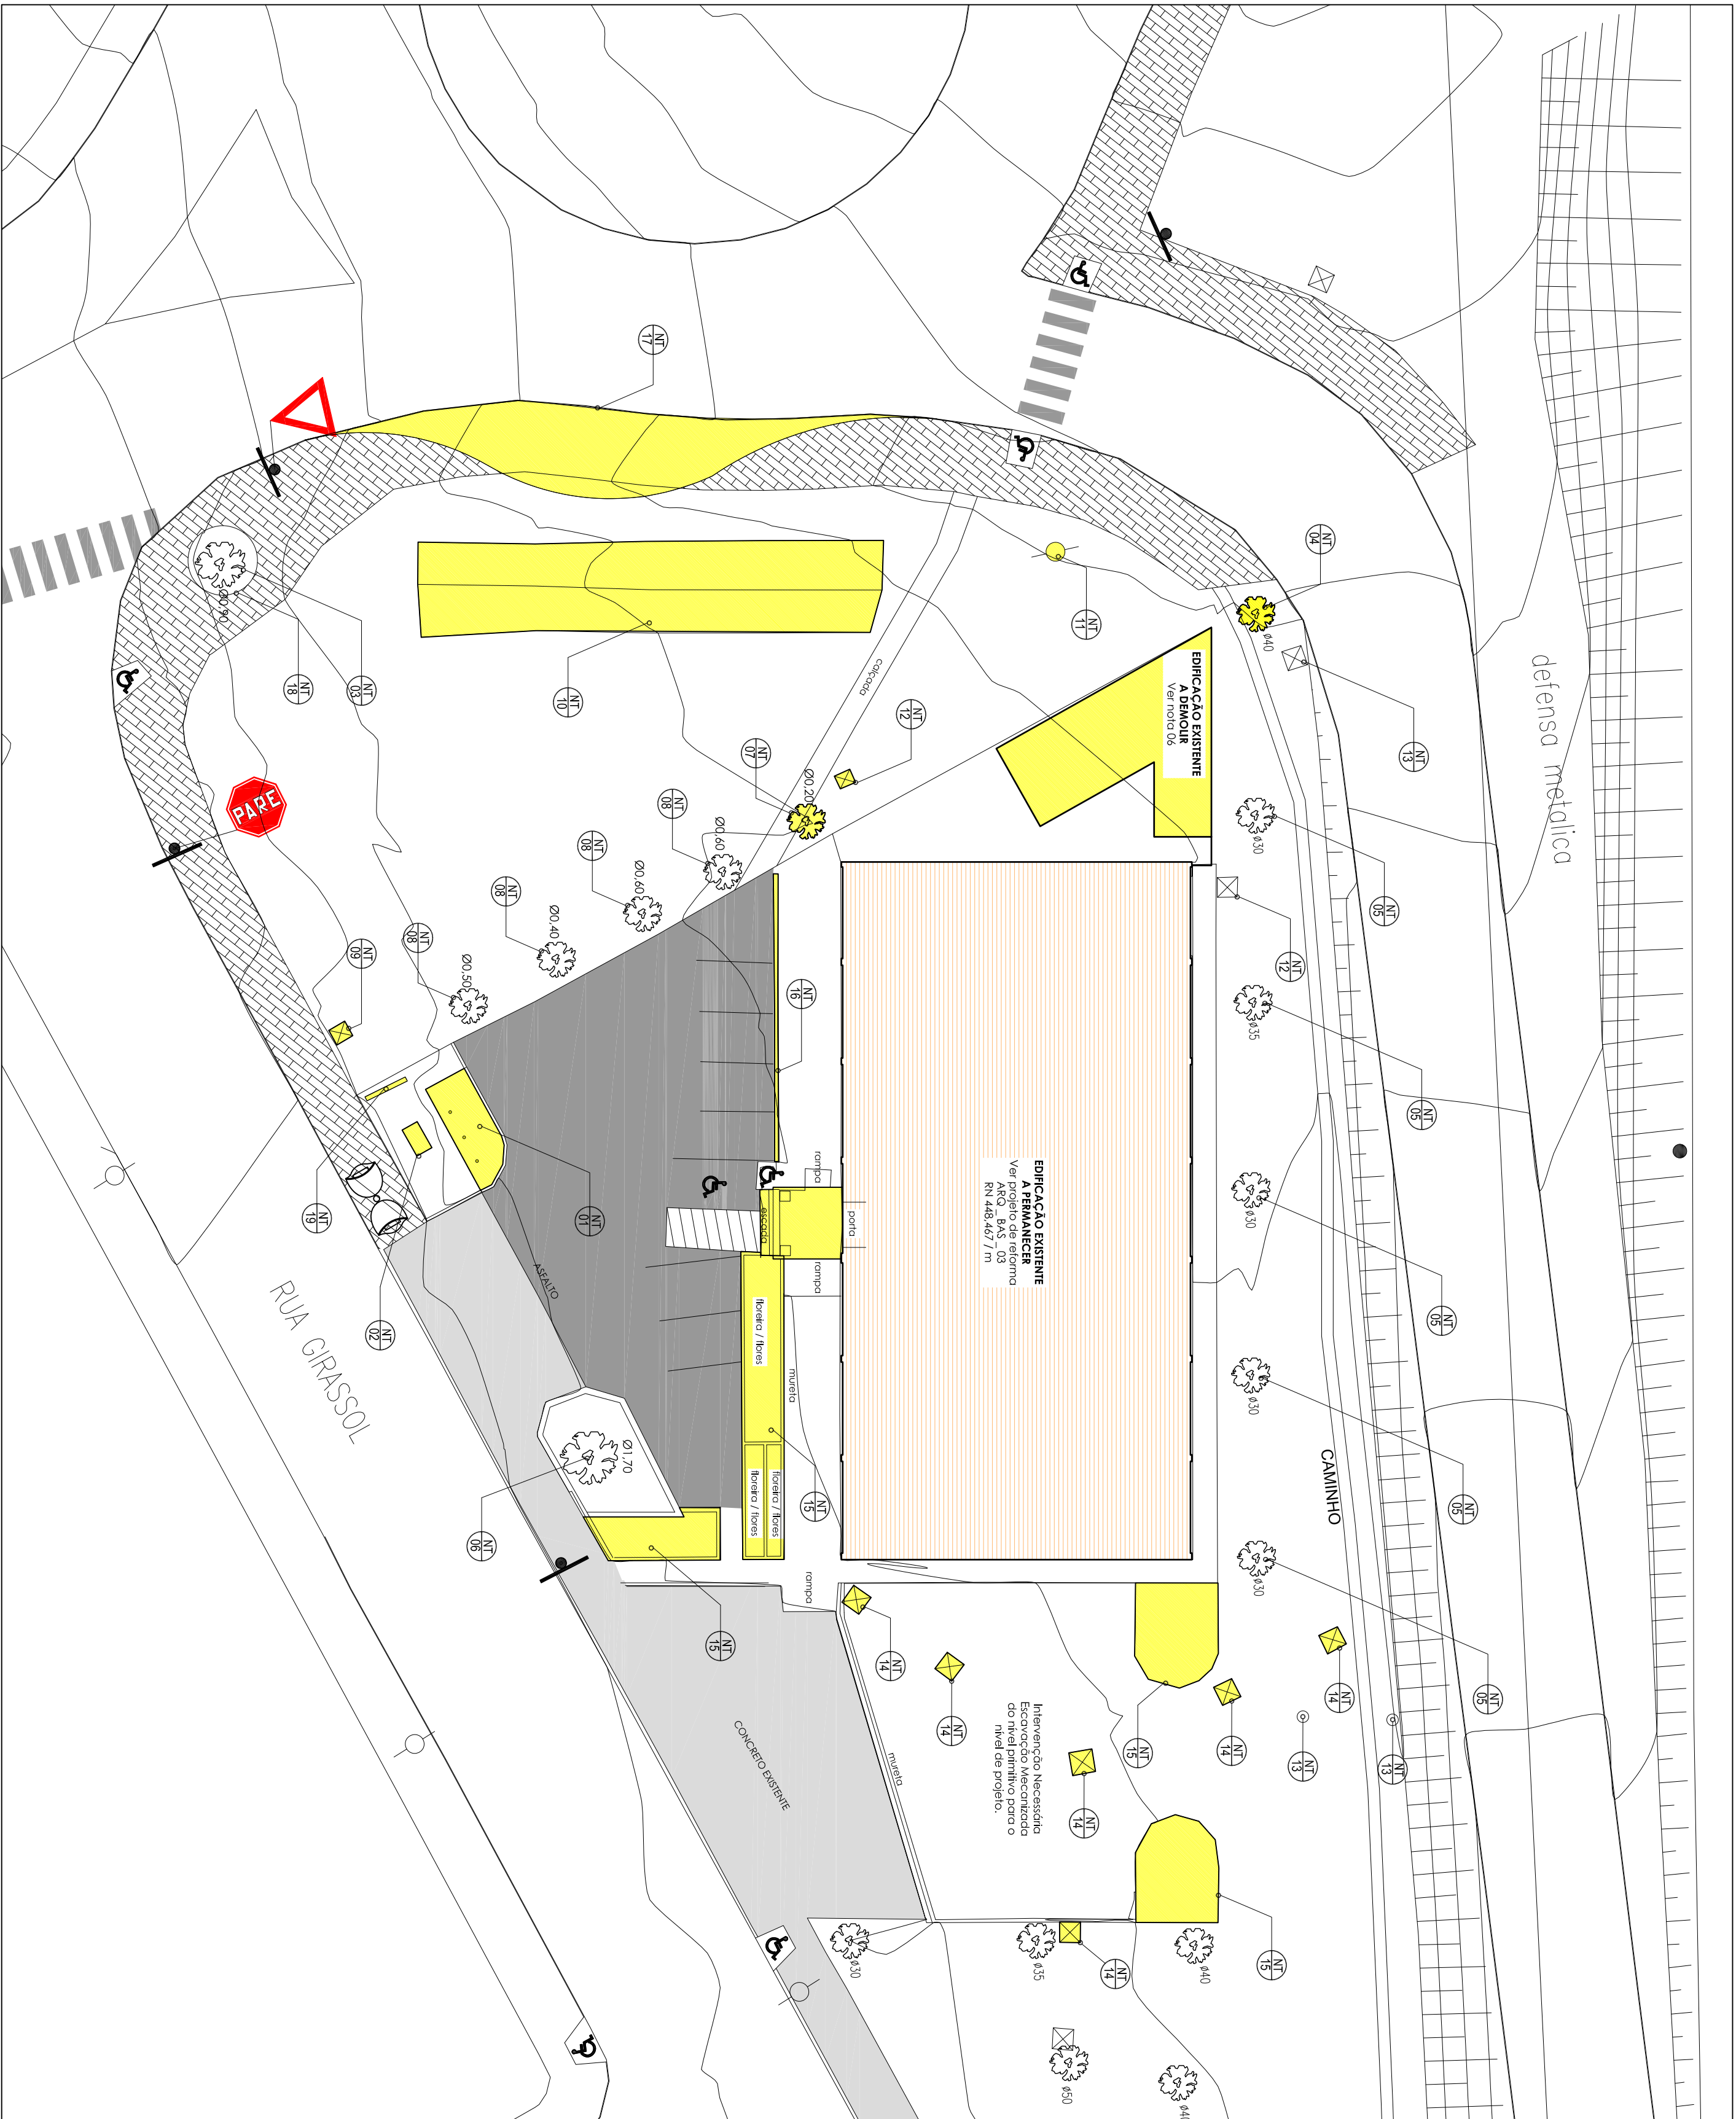

LEVANTAMENTO PLANALTIMÉTRICO
TOPOGRAFIA E SITUAÇÃO ATUAL DO TERRENO
ESCALA 1:200

LEGENDA	
ARBORES	ARBORES
CAIXAS DE PASSAGEM	CAIXAS DE PASSAGEM
POSTES	POSTES
PLACAS	PLACAS
MARKOS	MARKOS
REGISTRO DE ÁGUA	REGISTRO DE ÁGUA
POÇO DE VISITA	POÇO DE VISITA

REGRAS	
DATUM HORIZONTAL = SIRGAS 2000
MC = 51° (UTM - FUSO 22)
CM = 0°09'49"2948"
Declinação Magnética de -19°35'11"
no dia de 03/04/2018
com variação anual de -0°09'04"